



CONSULTANT
 Milestone Engineering Services Ltd.
 2195 Mistassiniy Rd. North
 Wabasca, AB T0G 2K0
 T: 780.891.0389
 www.mesl.ca

PERMIT - SEAL

CLIENT
 Municipal District of
 Opportunity No. 17

ISSUE/REVISION		
I/R	DATE	DESCRIPTION
1	2025/02/12	Issued for Tender


PROJECT
 2025 Parking Lot
 Line Painting Program

PROJECT NUMBER
 2510102

SHEET TITLE
 Wabasca - MD Main Office
 Building Parking Lot

Page 1 of 31

SHEET NUMBER
P101

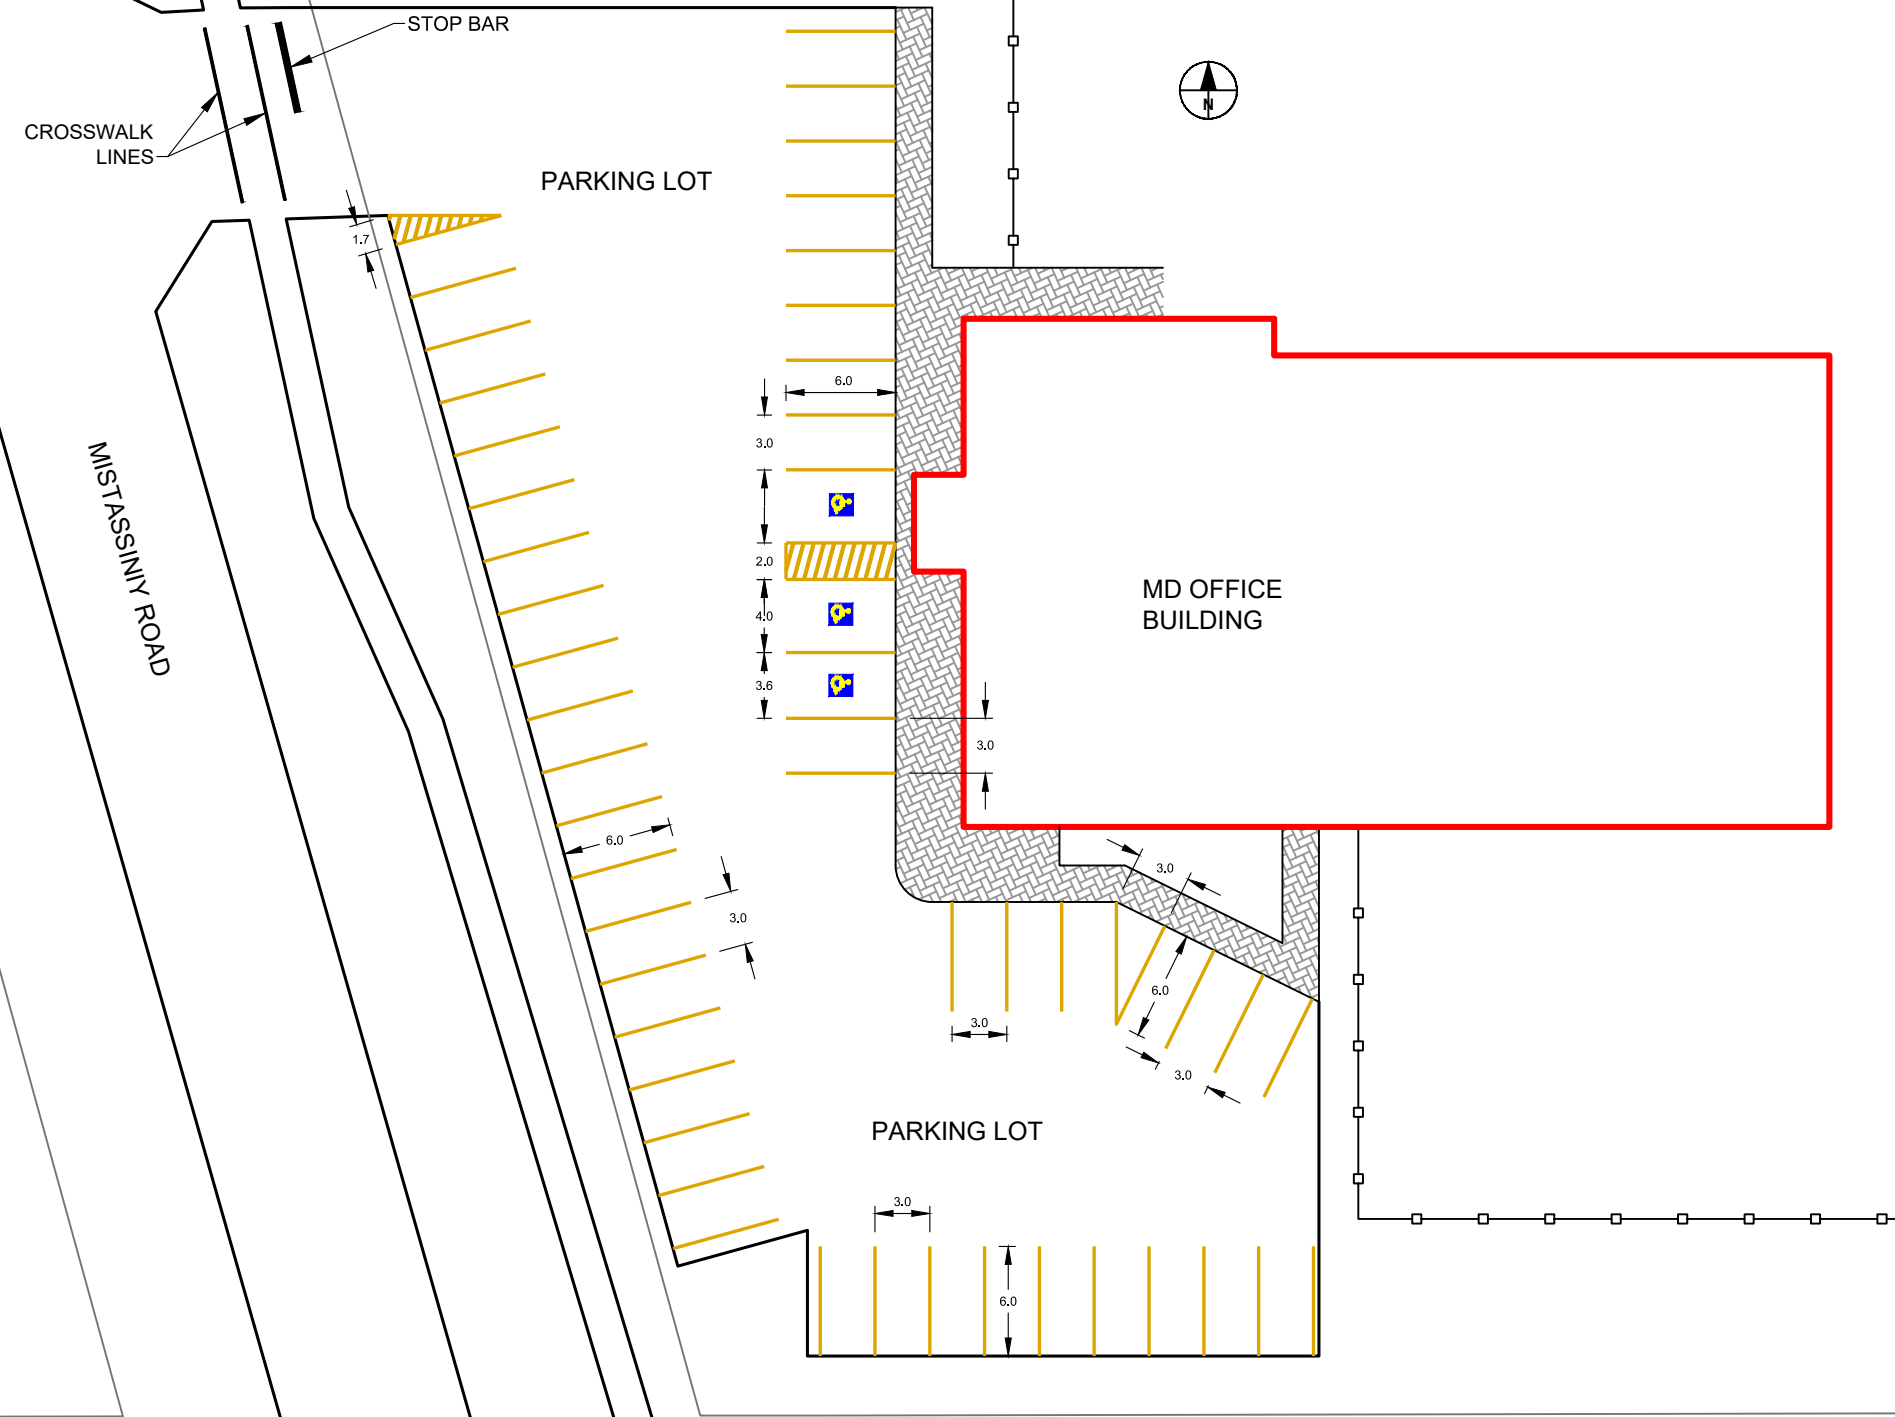

Item List

Description	Estimated Quantity	
Parking Stall Lines (100mm Solid Yellow)	340	m
Crosswalk Lines (100mm Solid White)	20	m
Painted Pavement Message - Handicap Symbol	3	units
Painted Pavement Message - Stop Bar (0.3m wide)	1	units

ANSI B - 11" x 17" Approved: _____ Checked: _____ Designer: _____ Project Management Initials: _____

Last saved by: JKTZ(2025-02-12) Last Plotted: 2025-02-12
 File name: C:\USERS\JULIE.MESL\ONE DRIVE\1. MESL\PROJECTS\2025\2510102 - 2025 PARKING LOT LINE PAINTING\DRAWINGS\DRAWINGS - MD OF 17 - PARKING LOTS - 250121.K.DWG



CONSULTANT
 Milestone Engineering Services Ltd.
 2195 Mistassiniy Rd. North
 Wabasca, AB T0G 2K0
 T: 780.891.0389
 www.mesl.ca

PERMIT - SEAL

CLIENT
 Municipal District of
 Opportunity No. 17

ISSUE/REVISION		
I/R	DATE	DESCRIPTION
1	2025/02/12	Issued for Tender


PROJECT
 2025 Parking Lot
 Line Painting Program

PROJECT NUMBER
 2510102

SHEET TITLE
 Wabasca - Water World &
 Fitness Centre Parking Lot

Page 2 of 31

SHEET NUMBER
P102

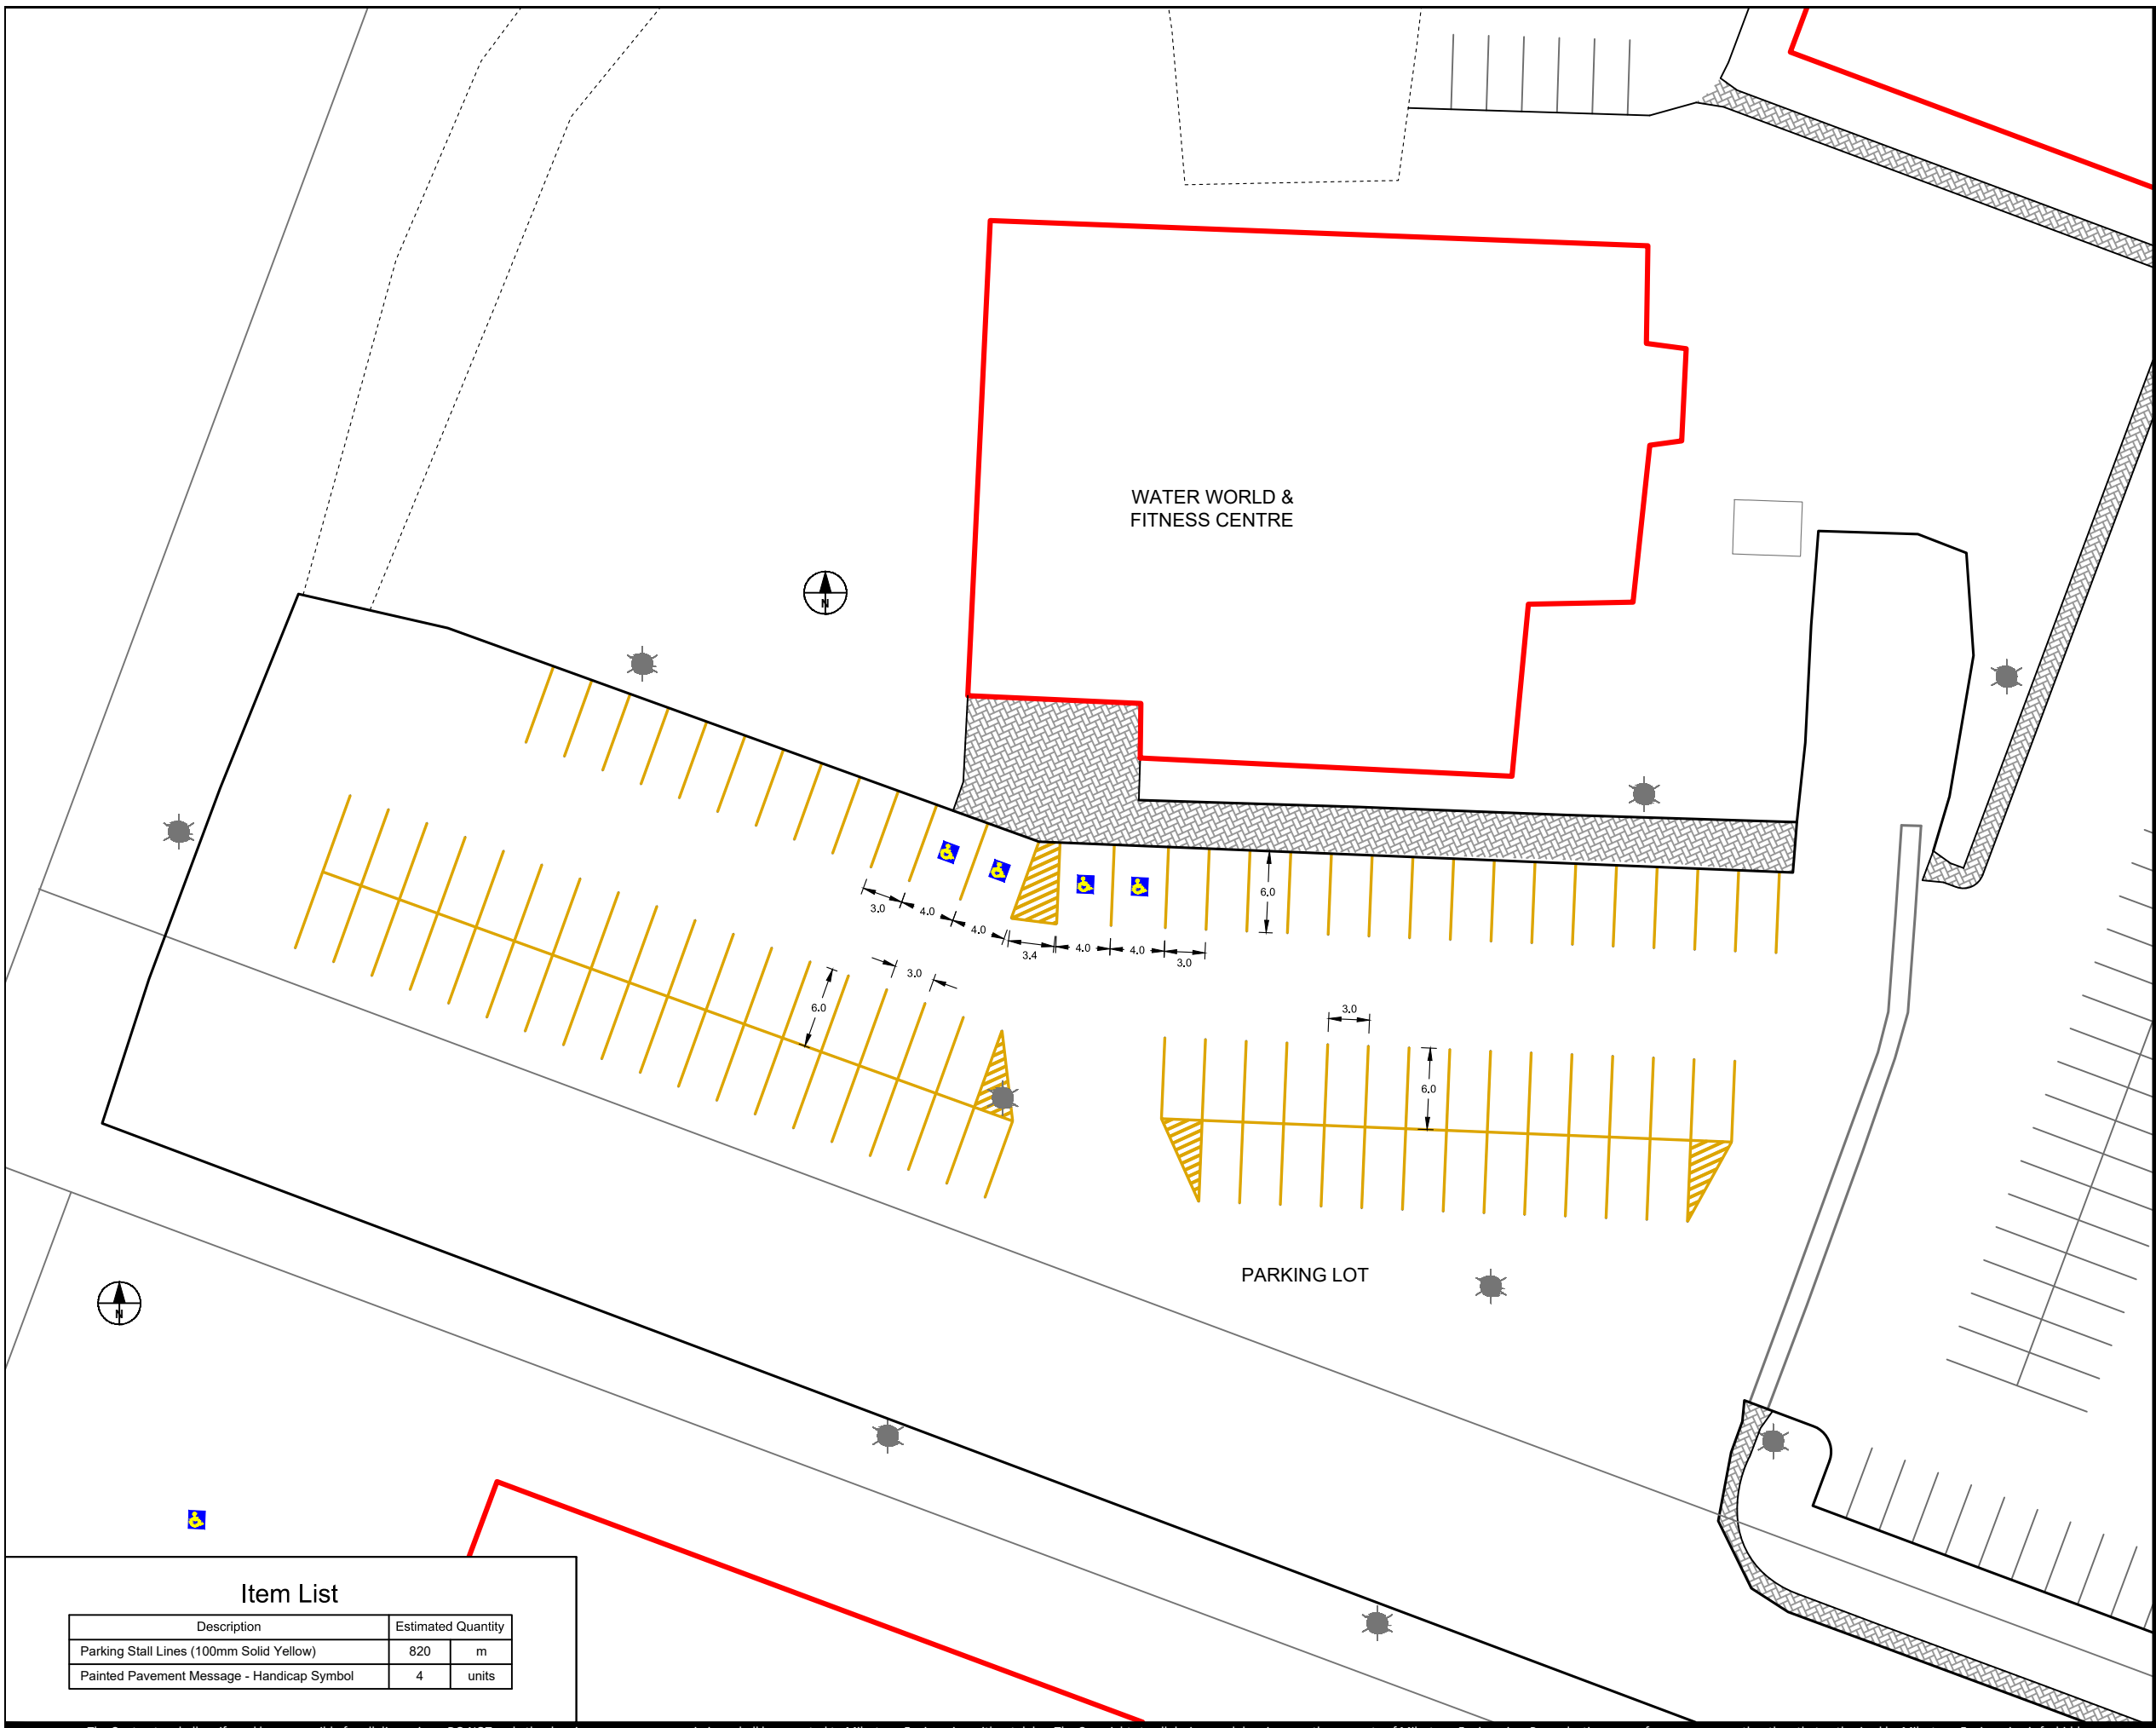

Description	Estimated Quantity
Parking Stall Lines (100mm Solid Yellow)	820 m
Painted Pavement Message - Handicap Symbol	4 units

ANSI B - 11" x 17"
 Project Management Initials: Designer: _____ Checked: _____ Approved: _____
 Last saved by: JKTZ\2025-02-12 Last Plotted: 2025-02-12
 Filename: C:\USERS\JULIE.MESL\ONE\DRIVE\1.MESL\PROJECTS\2025\51510102 - 2025 PARKING LOT LINE PAINTING\DRAWINGS\MID OF 17 - PARKING LOTS - 250121.K.DWG

AIRPORT ROAD



CONSULTANT
 Milestone Engineering Services Ltd.
 2195 Mistassiniy Rd. North
 Wabasca, AB T0G 2K0
 T: 780.891.0389
 www.mesl.ca

PERMIT - SEAL

CLIENT
 Municipal District of
 Opportunity No. 17

ISSUE/REVISION		
I/R	DATE	DESCRIPTION
1	2025/02/12	Issued for Tender

PROJECT
 2025 Parking Lot
 Line Painting Program

PROJECT NUMBER
 2510102

SHEET TITLE
 Wabasca - Bruce Rathbone
 Fire Hall Parking Lot

Page 3 of 31

SHEET NUMBER
P103

CHAIN LINK FENCE

STOP BAR

PARKING LOT

CHAIN LINK FENCE

BRUCE
 RATHBONE
 FIRE HALL



Item List

Description	Estimated Quantity	
Parking Stall Lines (100mm Solid Yellow)	420	m
Painted Pavement Message - Handicap Symbol	1	units
Painted Pavement Message - Stop Bar (0.3m wide)	1	units

ANSIB - 11" x 17" Approved: _____ Checked: _____ Designer: _____ Project Management Initials: _____
 Last saved by: JKTZ\2025-02-12 Last Plotted: 2025-02-12
 Filename: C:\USERS\JULIE.MESL\ONE\DRIVE\1.MESL\PROJECTS\2025\51510102 - 2025 PARKING LOT LINE PAINTING\DRAWINGS\DRAWINGS - MID OF 17 - PARKING LOTS - 250121.K.DWG



CONSULTANT
 Milestone Engineering Services Ltd.
 2195 Mistassiniy Rd. North
 Wabasca, AB T0G 2K0
 T: 780.891.0389
 www.mesl.ca

PERMIT - SEAL

CLIENT
 Municipal District of
 Opportunity No. 17

ISSUE/REVISION		
I/R	DATE	DESCRIPTION
1	2025/02/12	Issued for Tender


PROJECT
 2025 Parking Lot
 Line Painting Program

PROJECT NUMBER
 2510102

SHEET TITLE
 Wabasca - Marian Wolitski
 Arena Parking Lot

Page 4 of 31

SHEET NUMBER
P104

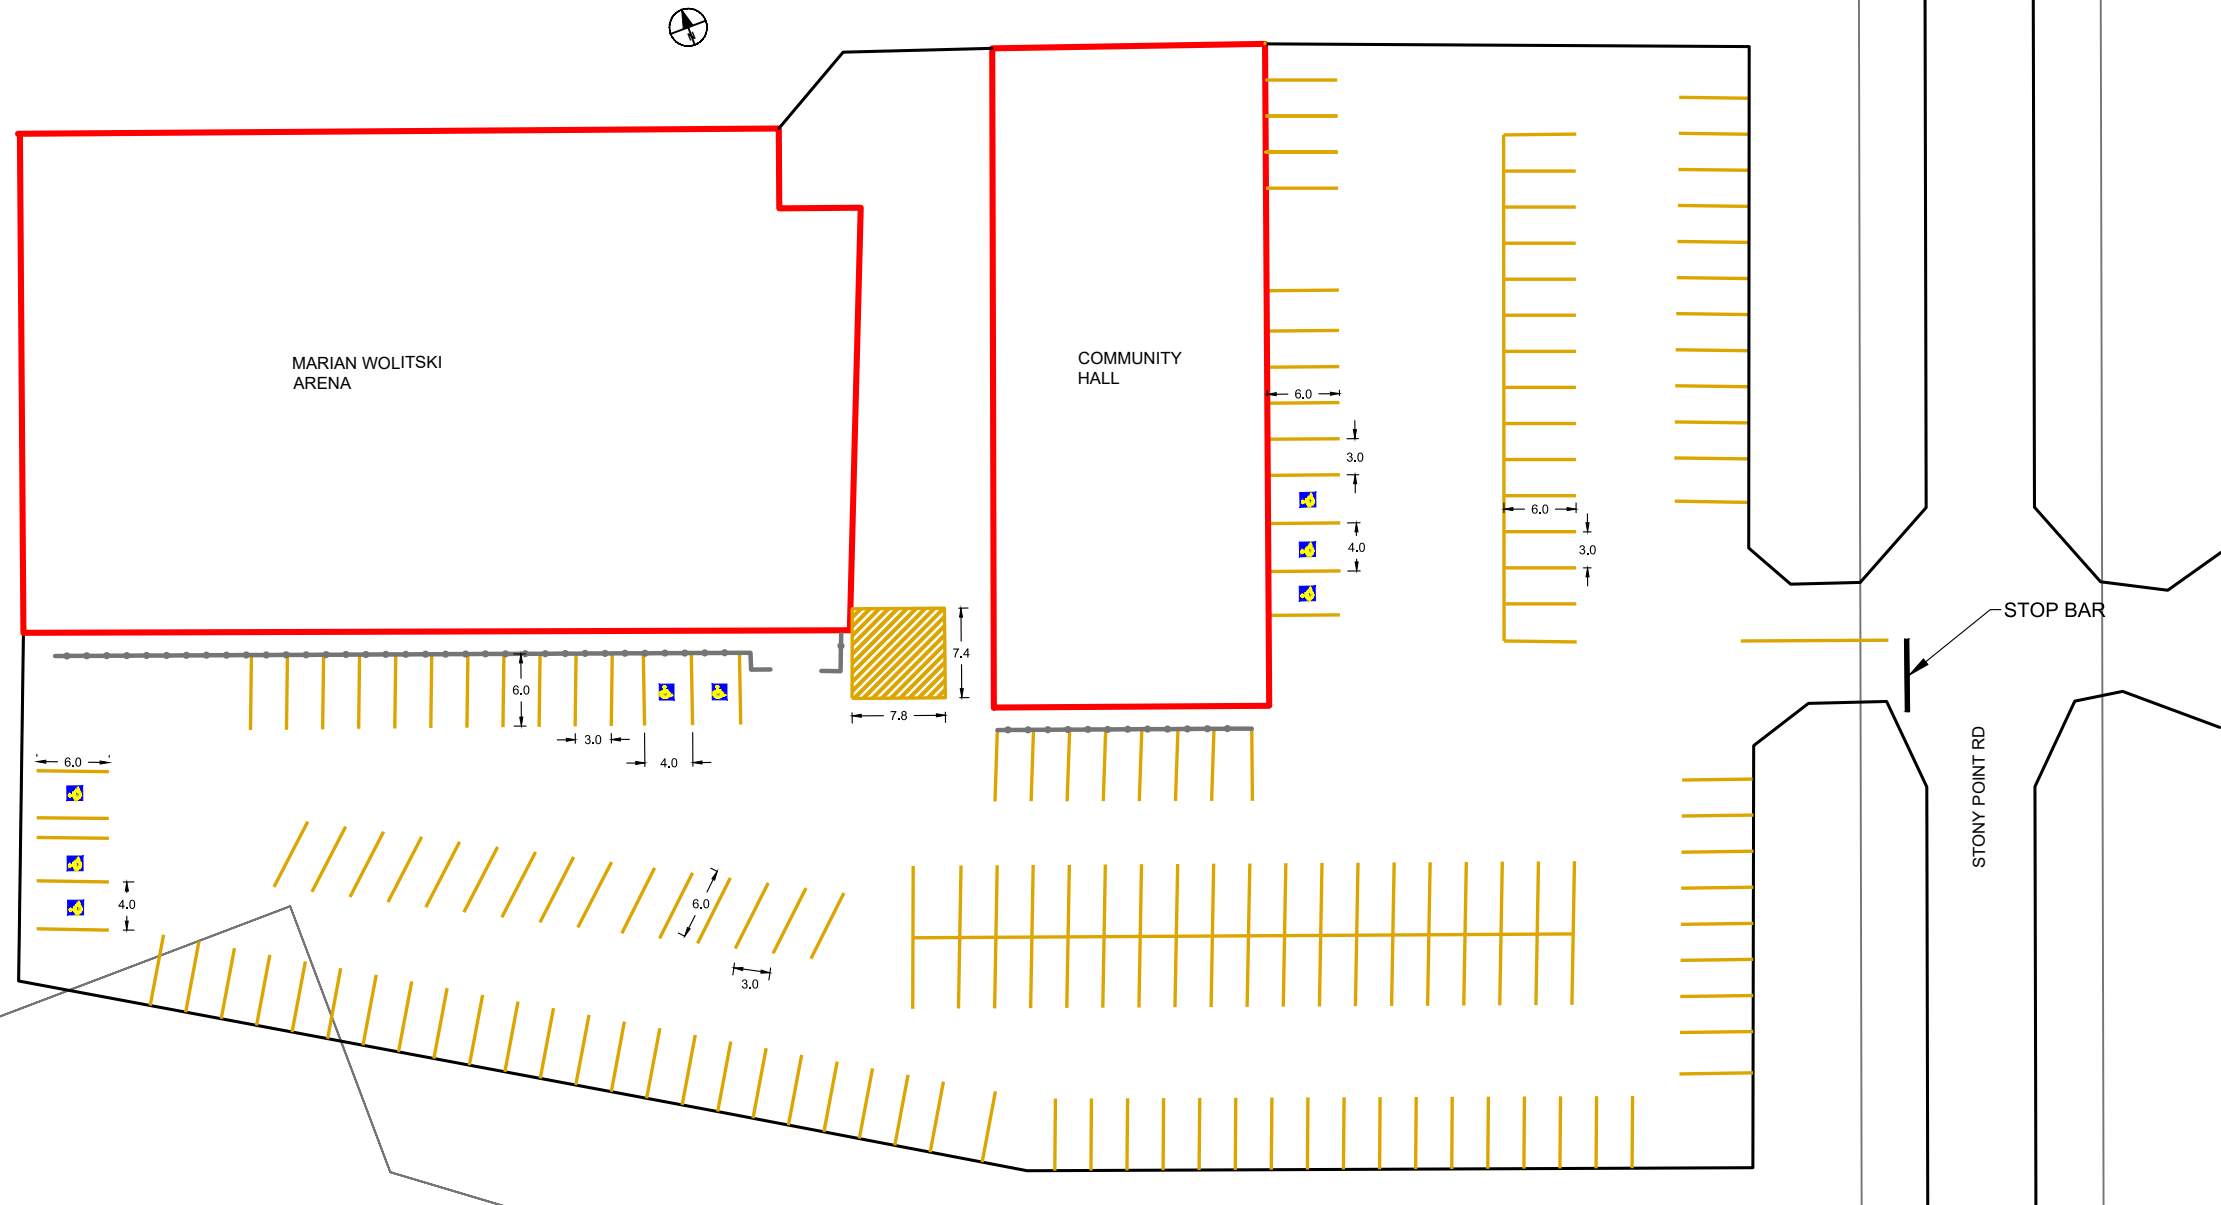

SENIOR REC CENTRE

MARIAN WOLITSKI ARENA

COMMUNITY HALL

STOP BAR

STONY POINT RD

Item List

Description	Estimated Quantity	
Parking Stall Lines (100mm Solid Yellow)	1240	m
Painted Pavement Message - Handicap Symbol	8	units
Painted Pavement Message - Stop Bar (0.3m wide)	1	units

ANSI B - 11" x 17" Project Management Initials: Designer: _____ Checked: _____ Approved: _____



CONSULTANT
 Milestone Engineering Services Ltd.
 2195 Mistassiniy Rd. North
 Wabasca, AB T0G 2K0
 T: 780.891.0389
 www.mesl.ca

PERMIT - SEAL

CLIENT
 Municipal District of Opportunity No. 17

ISSUE/REVISION		
I/R	DATE	DESCRIPTION
1	2025/02/12	Issued for Tender


PROJECT
 2025 Parking Lot Line Painting Program

PROJECT NUMBER
 2510102

SHEET TITLE
 Wabasca - Keyanow Medical Clinic Parking Lot

Page 5 of 31

SHEET NUMBER
P105

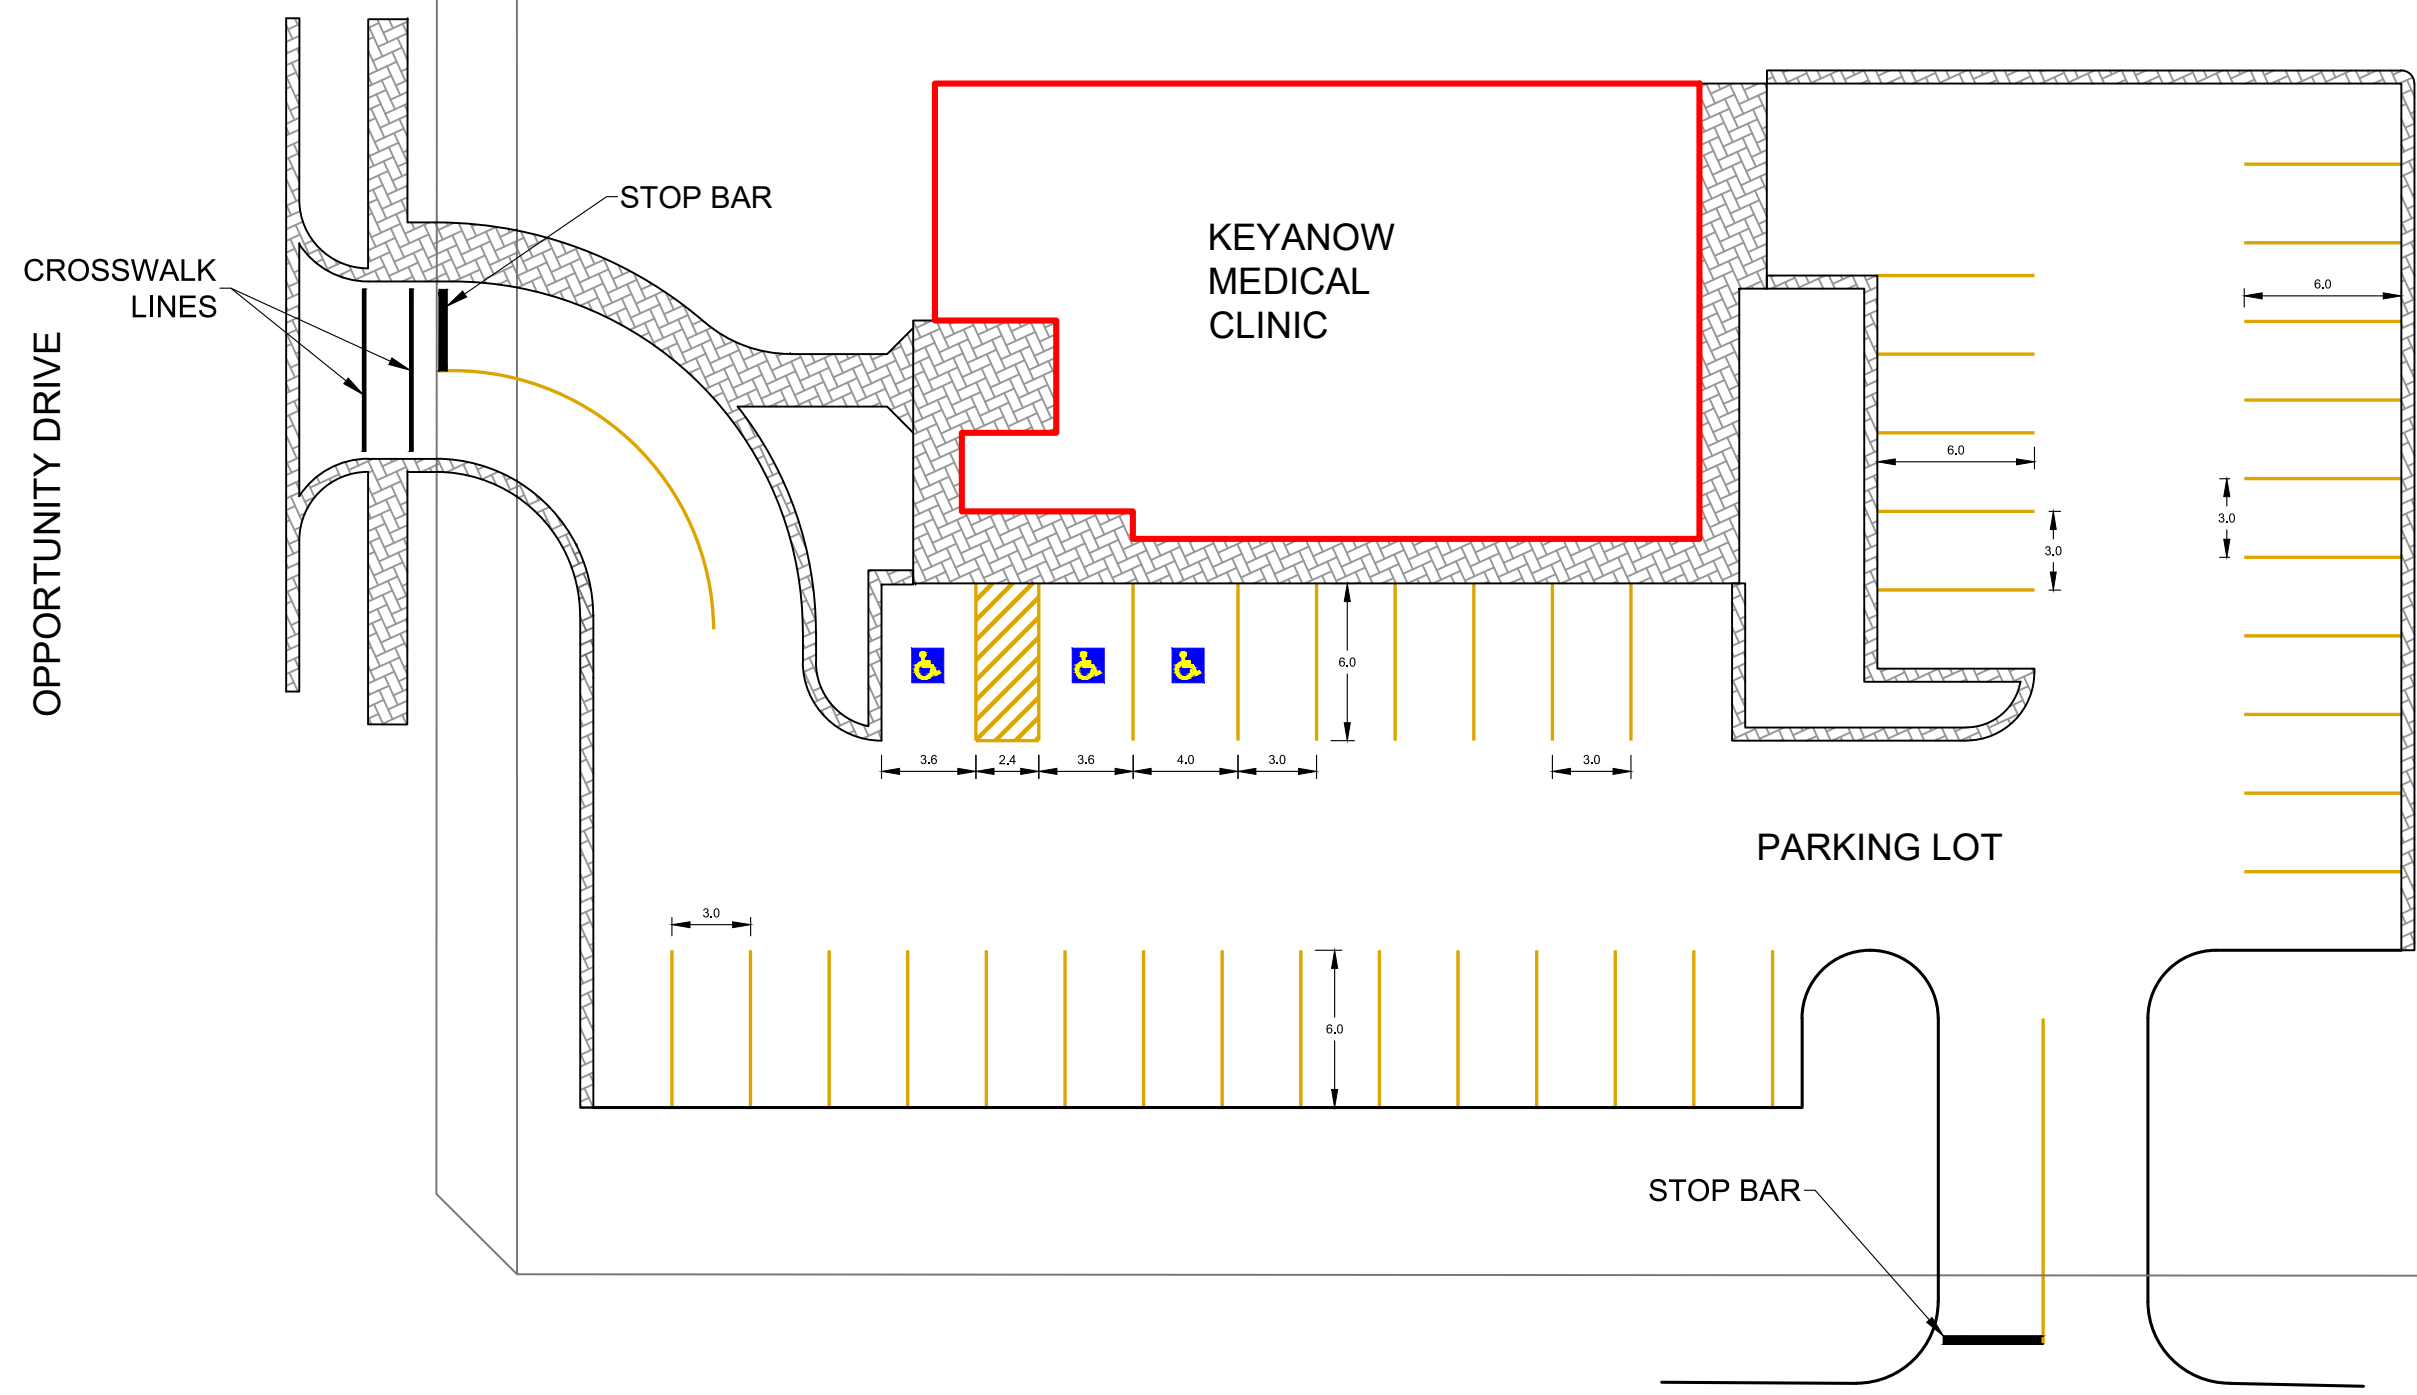

OPPORTUNITY DRIVE

PARKING LOT

STOP BAR

MISTASSINIY ROAD

KEYANOW
 MEDICAL
 CLINIC

STOP BAR

CROSSWALK
 LINES

Item List

Description	Estimated Quantity	
Parking Stall Lines (100mm Solid Yellow)	310	m
Crosswalk Lines (100mm Solid White)	13	m
Painted Pavement Message - Handicap Symbol	3	units
Painted Pavement Message - Stop Bar (0.3m wide)	2	units



CONSULTANT
 Milestone Engineering Services Ltd.
 2195 Mistassiniy Rd. North
 Wabasca, AB T0G 2K0
 T: 780.891.0389
 www.mesl.ca

PERMIT - SEAL

CLIENT
 Municipal District of
 Opportunity No. 17

ISSUE/REVISION		
I/R	DATE	DESCRIPTION
1	2025/02/12	Issued for Tender


PROJECT
 2025 Parking Lot
 Line Painting Program

PROJECT NUMBER
 2510102

SHEET TITLE
 Wabasca - Lakeview Sports
 Center Parking Lot

Page 6 of 31

SHEET NUMBER
P106

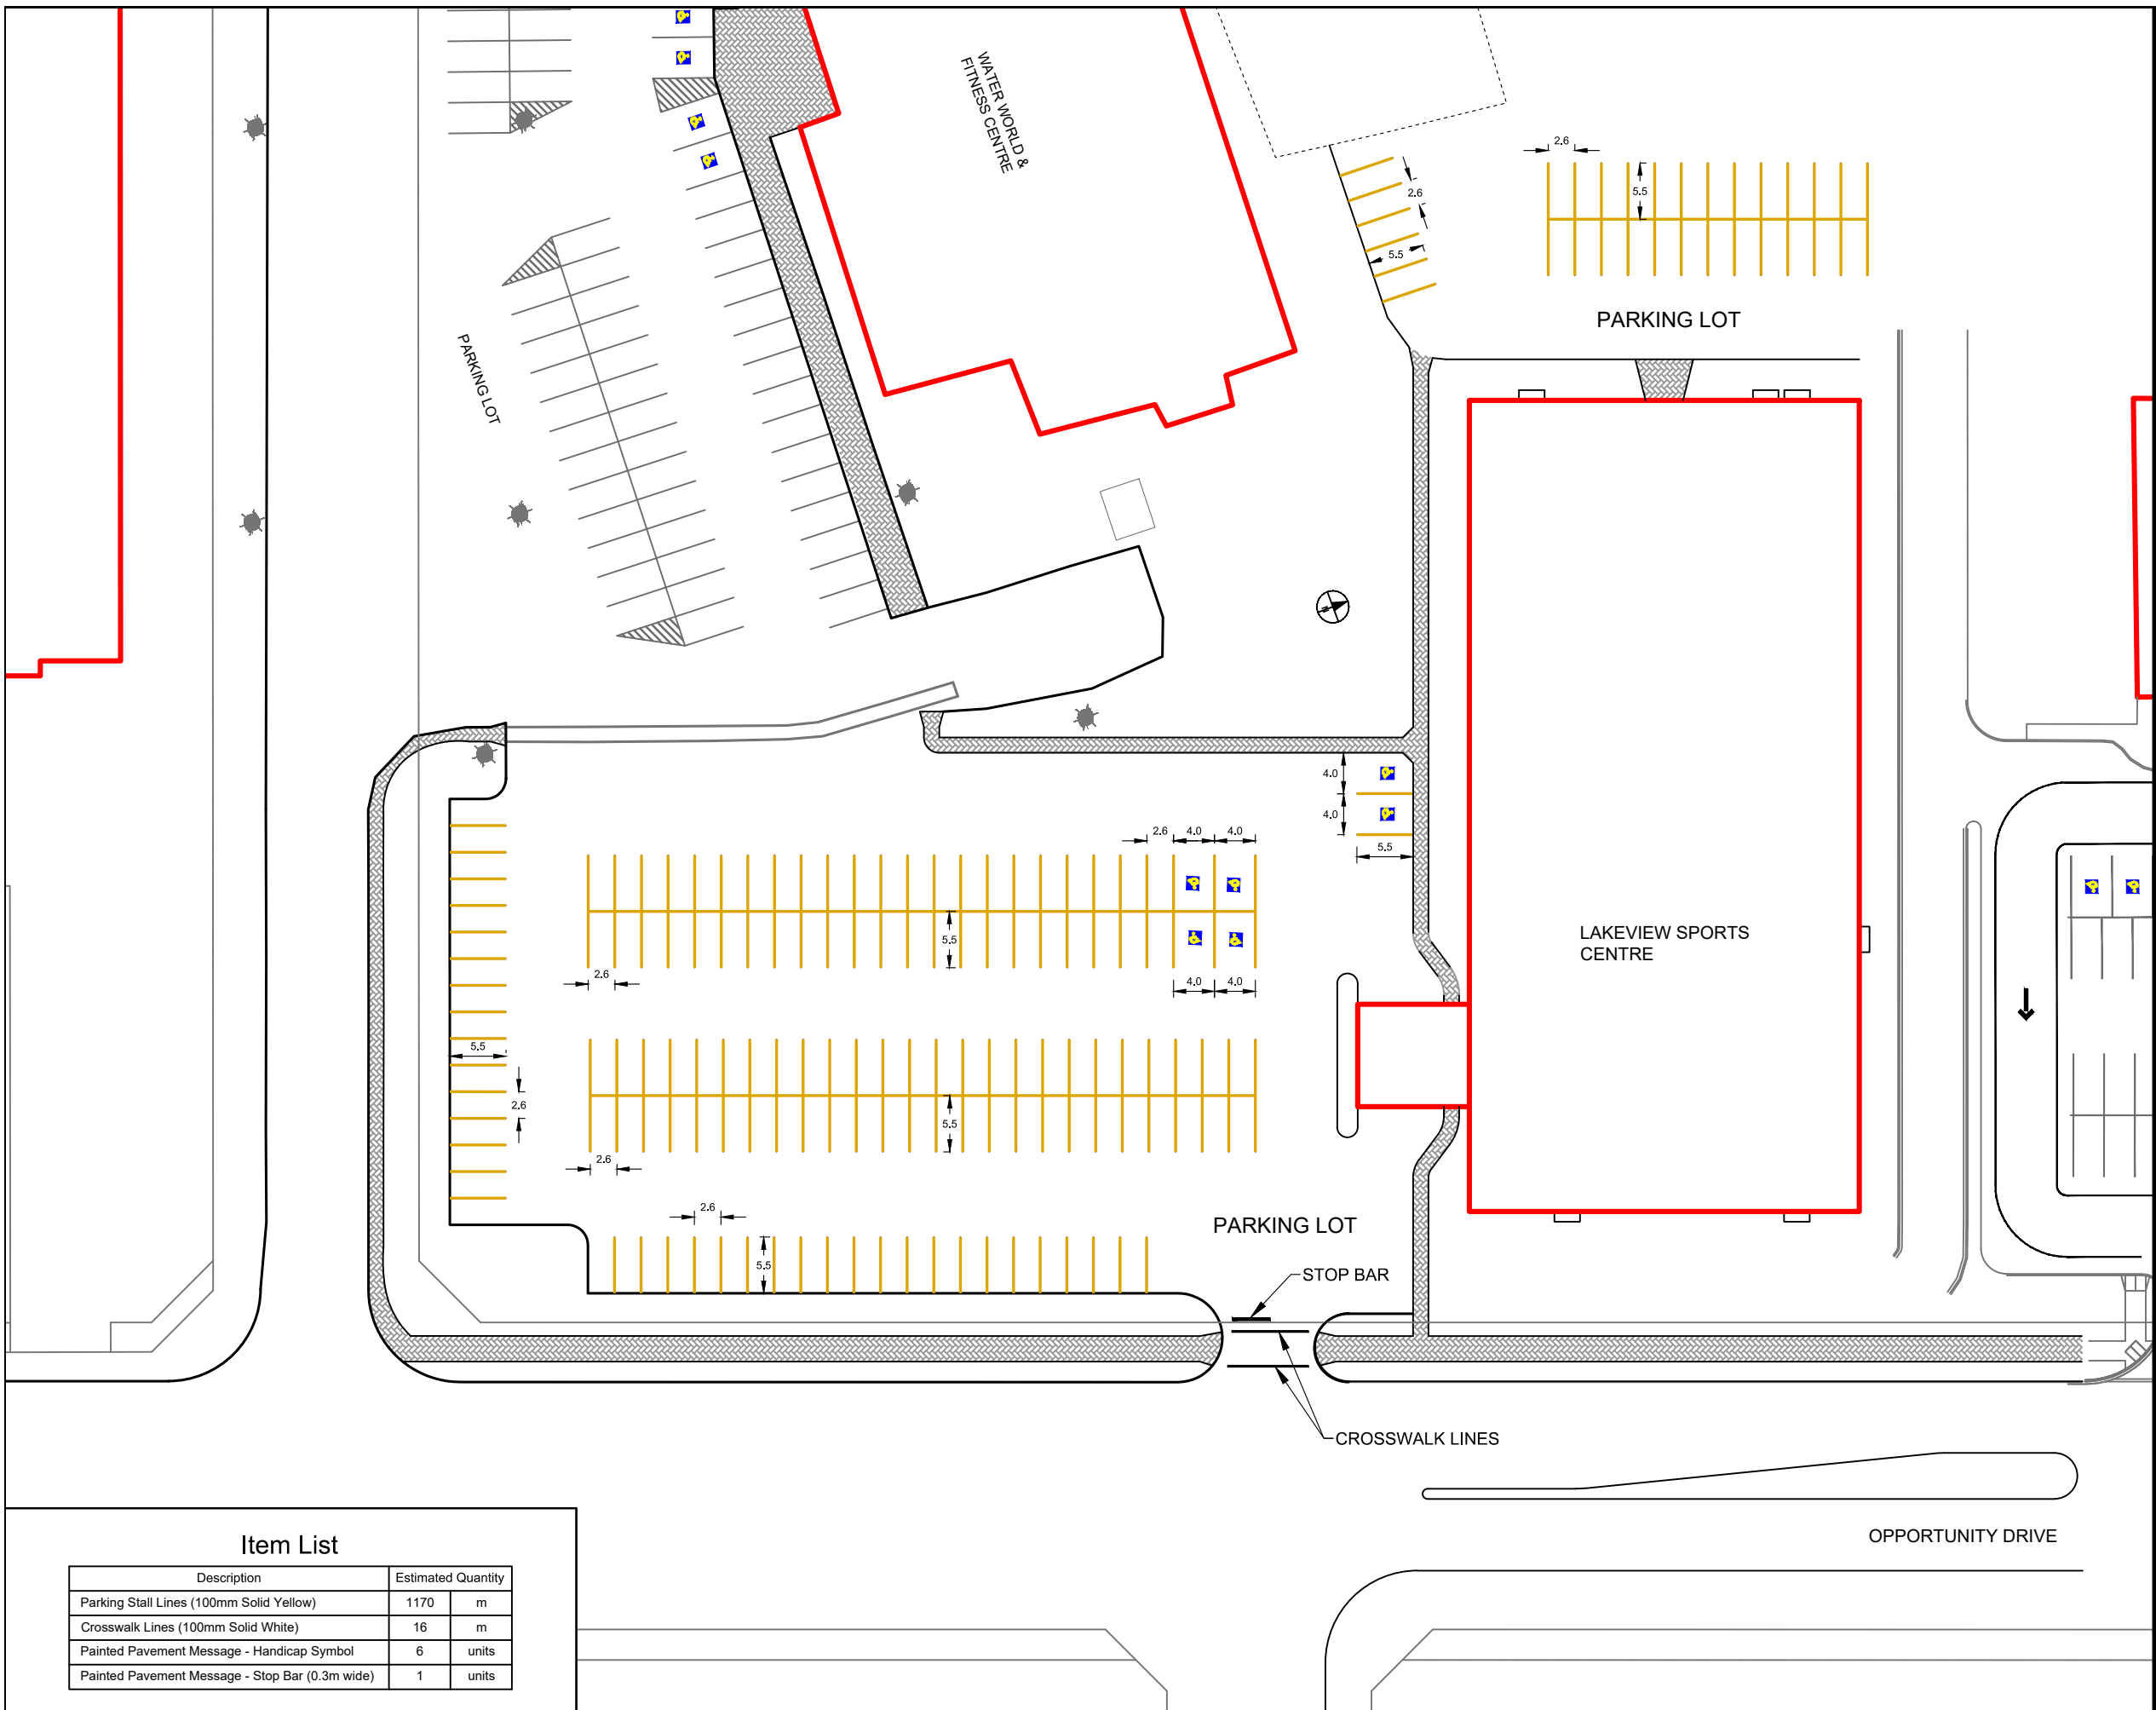

Item List

Description	Estimated Quantity	
Parking Stall Lines (100mm Solid Yellow)	1170	m
Crosswalk Lines (100mm Solid White)	16	m
Painted Pavement Message - Handicap Symbol	6	units
Painted Pavement Message - Stop Bar (0.3m wide)	1	units

ANSIB - 11" x 17"
 Approved: _____
 Checked: _____
 Designer: _____
 Project Management Initials: _____
 Last saved by: JKT/2025-02-12 Last Plotted: 2025-02-12
 Filename: C:\USERS\JULIE.MESL\ONE\DRIVE\1.MESL\PROJECTS\2025\51510102 - 2025 PARKING LOT LINE PAINTING\DRAWINGS\DRAWINGS - MID OF 17 - PARKING LOTS - 250121.K.DWG



CONSULTANT
 Milestone Engineering Services Ltd.
 2195 Mistassiniy Rd. North
 Wabasca, AB T0G 2K0
 T: 780.891.0389
 www.mesl.ca

PERMIT - SEAL

CLIENT
 Municipal District of
 Opportunity No. 17

ISSUE/REVISION		
I/R	DATE	DESCRIPTION
1	2025/02/12	Issued for Tender

PROJECT
 2025 Parking Lot
 Line Painting Program

PROJECT NUMBER
 2510102

SHEET TITLE
 Wabasca - Opportunity Day
 Care Parking Lot

Page 7 of 31

SHEET NUMBER
P107

OPPORTUNITY DAY CARE

LAKEVIEW SPORTS CENTRE

STRAIGHT THROUGH ARROW

STRAIGHT THROUGH ARROW

DRIVING LANE - WHITE LINE

PARKING LOT

STRAIGHT THROUGH ARROW

RIGHT TURN ARROW

STOP BAR

OPPORTUNITY DRIVE

Item List

Description	Estimated Quantity	
Parking Stall Lines (100mm Solid Yellow)	455	m
Driving Lane Lines (100mm Solid White)	285	m
Painted Pavement Message - Handicap Symbol	3	units
Painted Pavement Message - Stop Bar (0.3m wide)	1	units
Painted Pavement Message - Right Turn Arrow	1	units
Painted Pavement Message - Straight Through Arrow	5	units

ANSIB - 11" x 17" Approved: _____ Checked: _____ Designer: _____ Project Management Initials: _____
 Last saved by: JKTZ\2025-02-12 Last Plotted: 2025-02-12
 Filename: C:\USERS\JULIE.MESL\ONE DRIVE\1. MESL\PROJECTS\2025\51510102 - 2025 PARKING LOT LINE PAINTING\DRAWINGS\DRAWINGS - MID OF 17 - PARKING LOTS - 250121.K.DWG



CONSULTANT
 Milestone Engineering Services Ltd.
 2195 Mistassiniy Rd. North
 Wabasca, AB T0G 2K0
 T: 780.891.0389
 www.mesl.ca

PERMIT - SEAL

CLIENT
 Municipal District of
 Opportunity No. 17

ISSUE/REVISION		
I/R	DATE	DESCRIPTION
1	2025/02/12	Issued for Tender


PROJECT
 2025 Parking Lot
 Line Painting Program

PROJECT NUMBER
 2510102

SHEET TITLE
 Wabasca - Keekenow Senior
 Facility

Page 8 of 31

SHEET NUMBER
P108

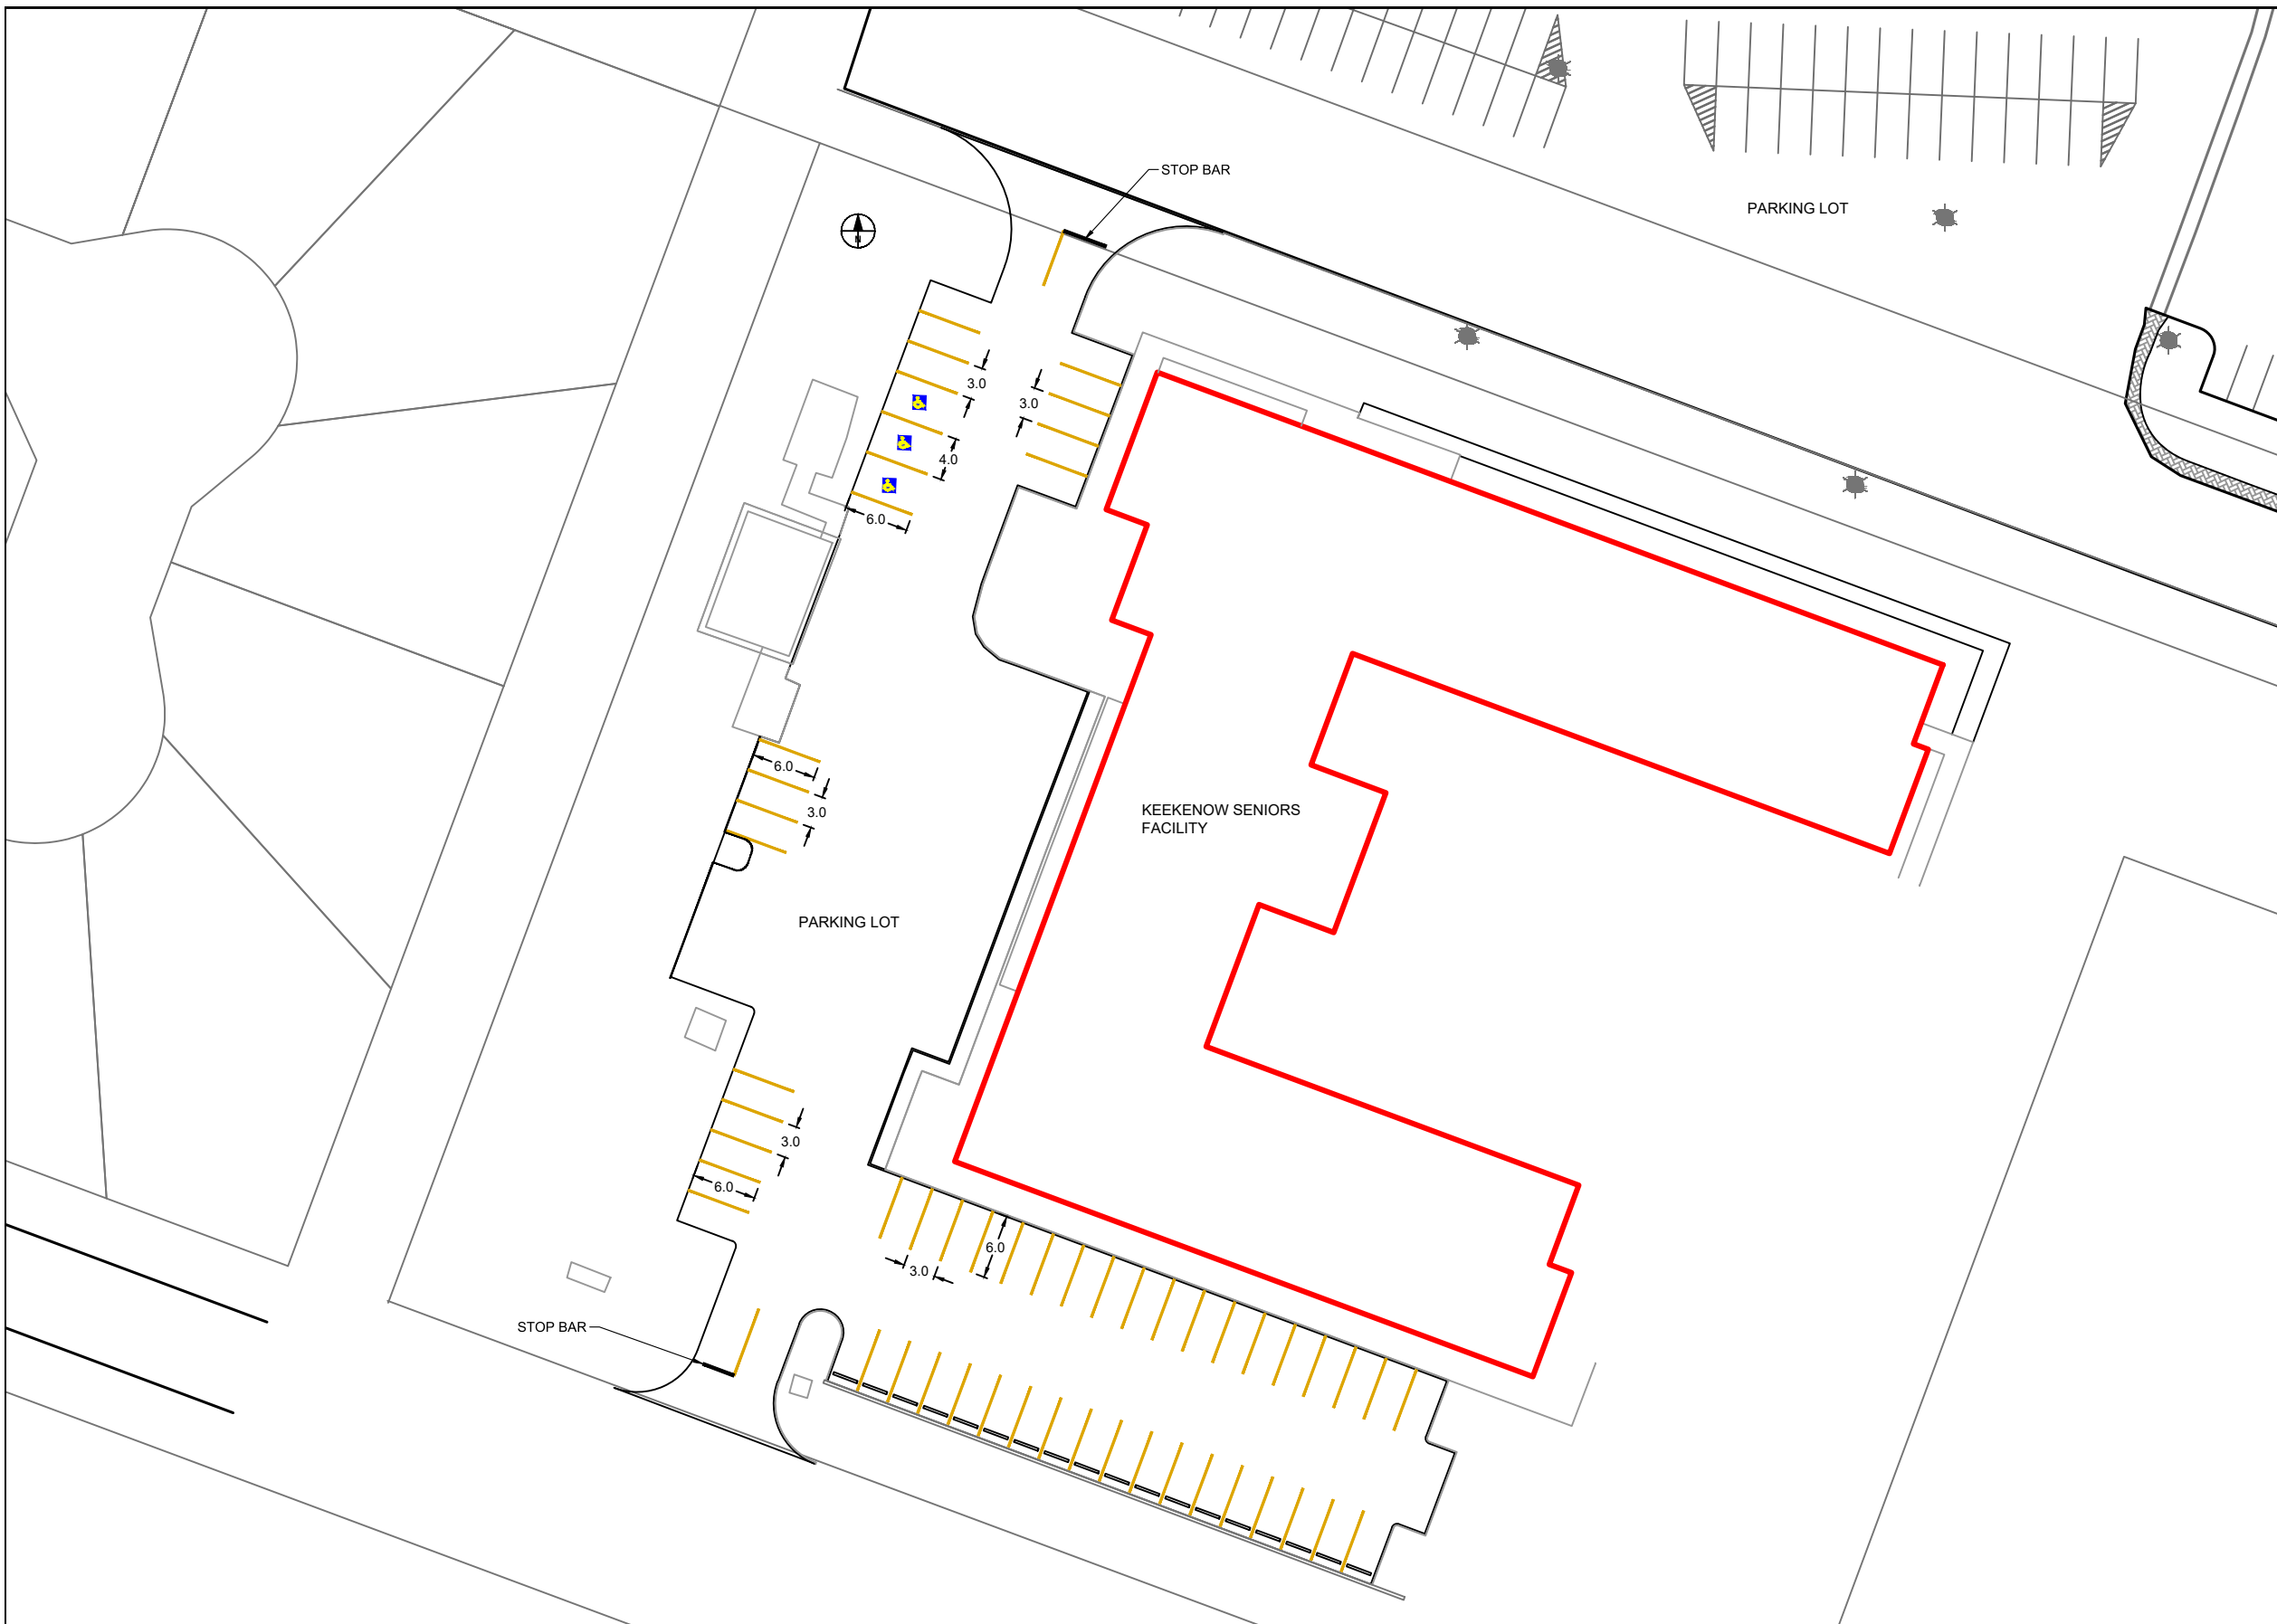

Description	Estimated Quantity	
Parking Stall Lines (100mm Solid Yellow)	340	m
Painted Pavement Message - Handicap Symbol	3	units
Painted Pavement Message - Stop Bar (0.3m wide)	2	units



CONSULTANT
 Milestone Engineering Services Ltd.
 2195 Mistassiniy Rd. North
 Wabasca, AB T0G 2K0
 T: 780.891.0389
 www.mesl.ca

PERMIT - SEAL

CLIENT
 Municipal District of
 Opportunity No. 17

ISSUE/REVISION		
I/R	DATE	DESCRIPTION
1	2025/02/12	Issued for Tender


PROJECT
 2025 Parking Lot
 Line Painting Program

PROJECT NUMBER
 2510102

SHEET TITLE
 Wabasca - Opportunity Drive

Page 9 of 31

SHEET NUMBER
P109

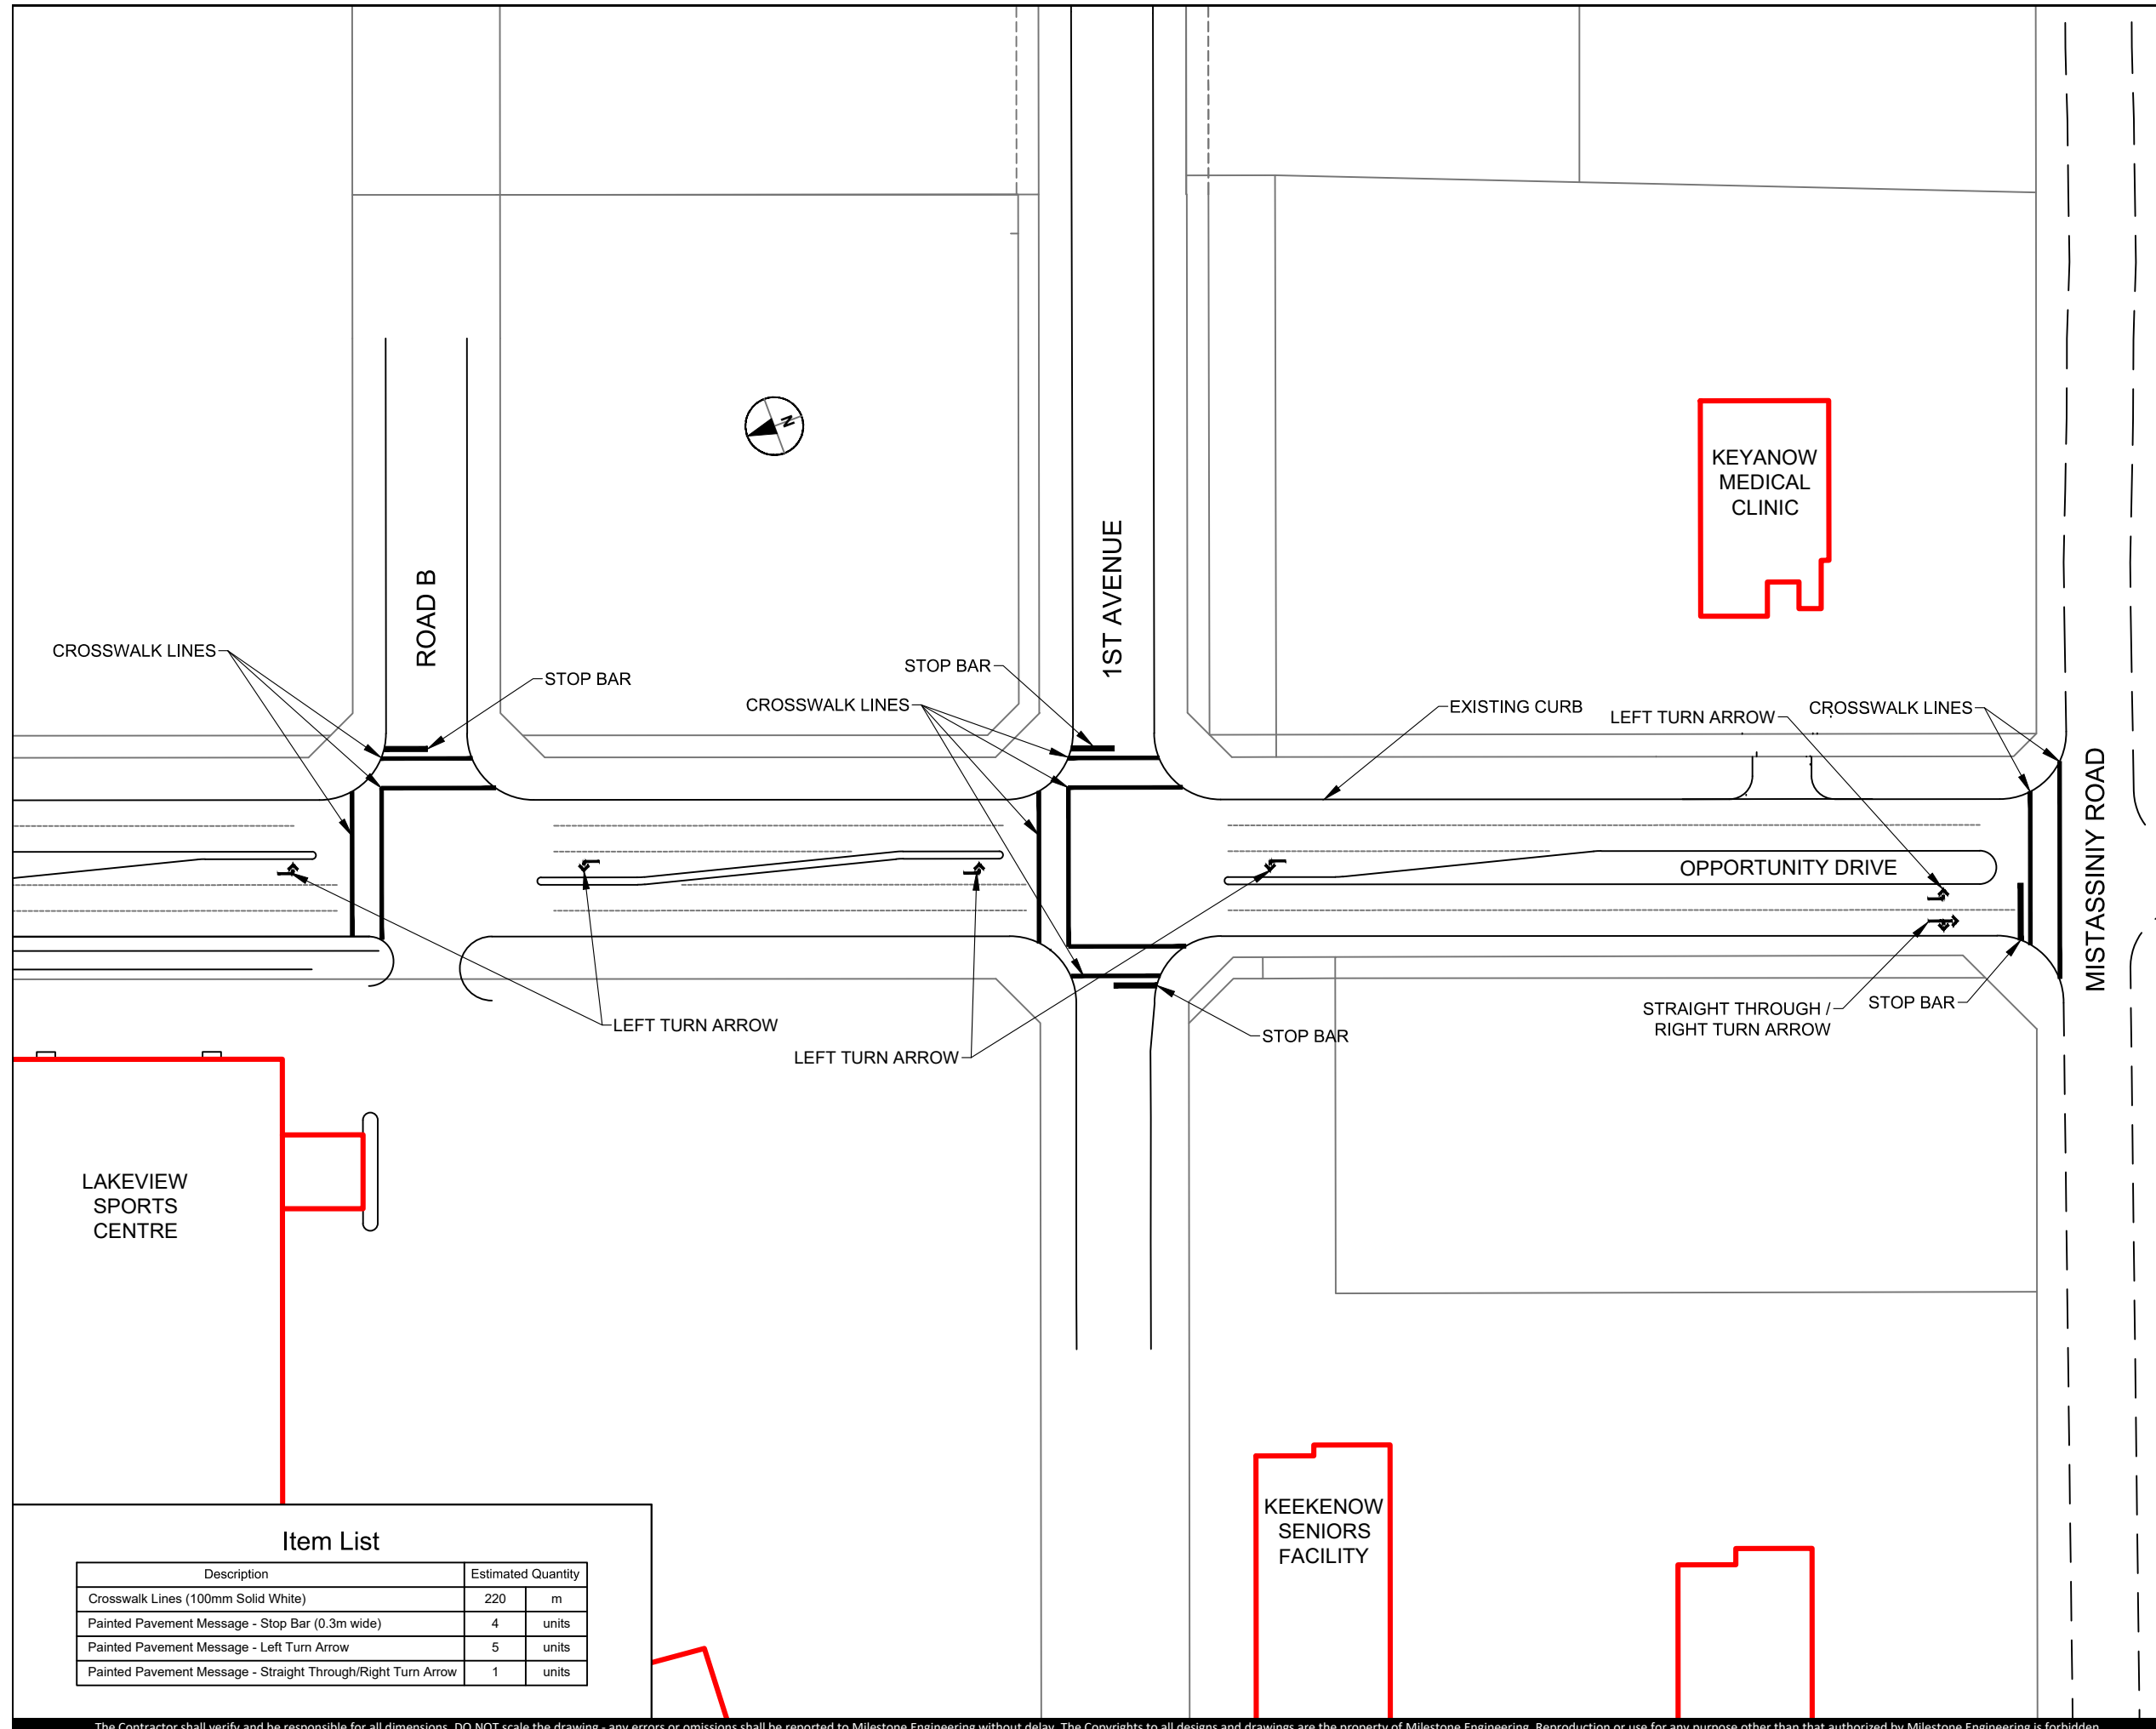

Item List

Description	Estimated Quantity	
Crosswalk Lines (100mm Solid White)	220	m
Painted Pavement Message - Stop Bar (0.3m wide)	4	units
Painted Pavement Message - Left Turn Arrow	5	units
Painted Pavement Message - Straight Through/Right Turn Arrow	1	units



1ST AVENUE

6TH STREET

MISTASSINIY ROAD

EXISTING CURB

STOP BAR

CROSSWALK LINES

CROSSWALK LINES

STOP BAR

Item List

Description	Estimated Quantity	
Crosswalk Lines (100mm Solid White)	110	m
Painted Pavement Message - Stop Bar (0.3m wide)	2	units



CONSULTANT

Milestone Engineering Services Ltd.
 2195 Mistassiniy Rd. North
 Wabasca, AB T0G 2K0
 T: 780.891.0389
 www.mesl.ca

PERMIT - SEAL

CLIENT

Municipal District of Opportunity No. 17

ISSUE/REVISION

I/R	DATE	DESCRIPTION
1	2025/02/12	Issued for Tender

PROJECT

2025 Parking Lot Line Painting Program

PROJECT NUMBER

2510102



SHEET TITLE

Wabasca - 6th Street

Page 10 of 31

SHEET NUMBER **P110**

ANSIB - 11" x 17" Approved: _____ Checked: _____ Designer: _____ Project Management Initials: _____
 Last saved by: JKT/2025-02-12 Last Plotted: 2025-02-12
 Filename: C:\USERS\JULIE.MESL\ONE DRIVE\1. MESL\PROJECTS\2025\510102 - 2025 PARKING LOT LINE PAINTING\DRAWINGS\DRAWINGS - MID OF 17 - PARKING LOTS - 250121JK.DWG

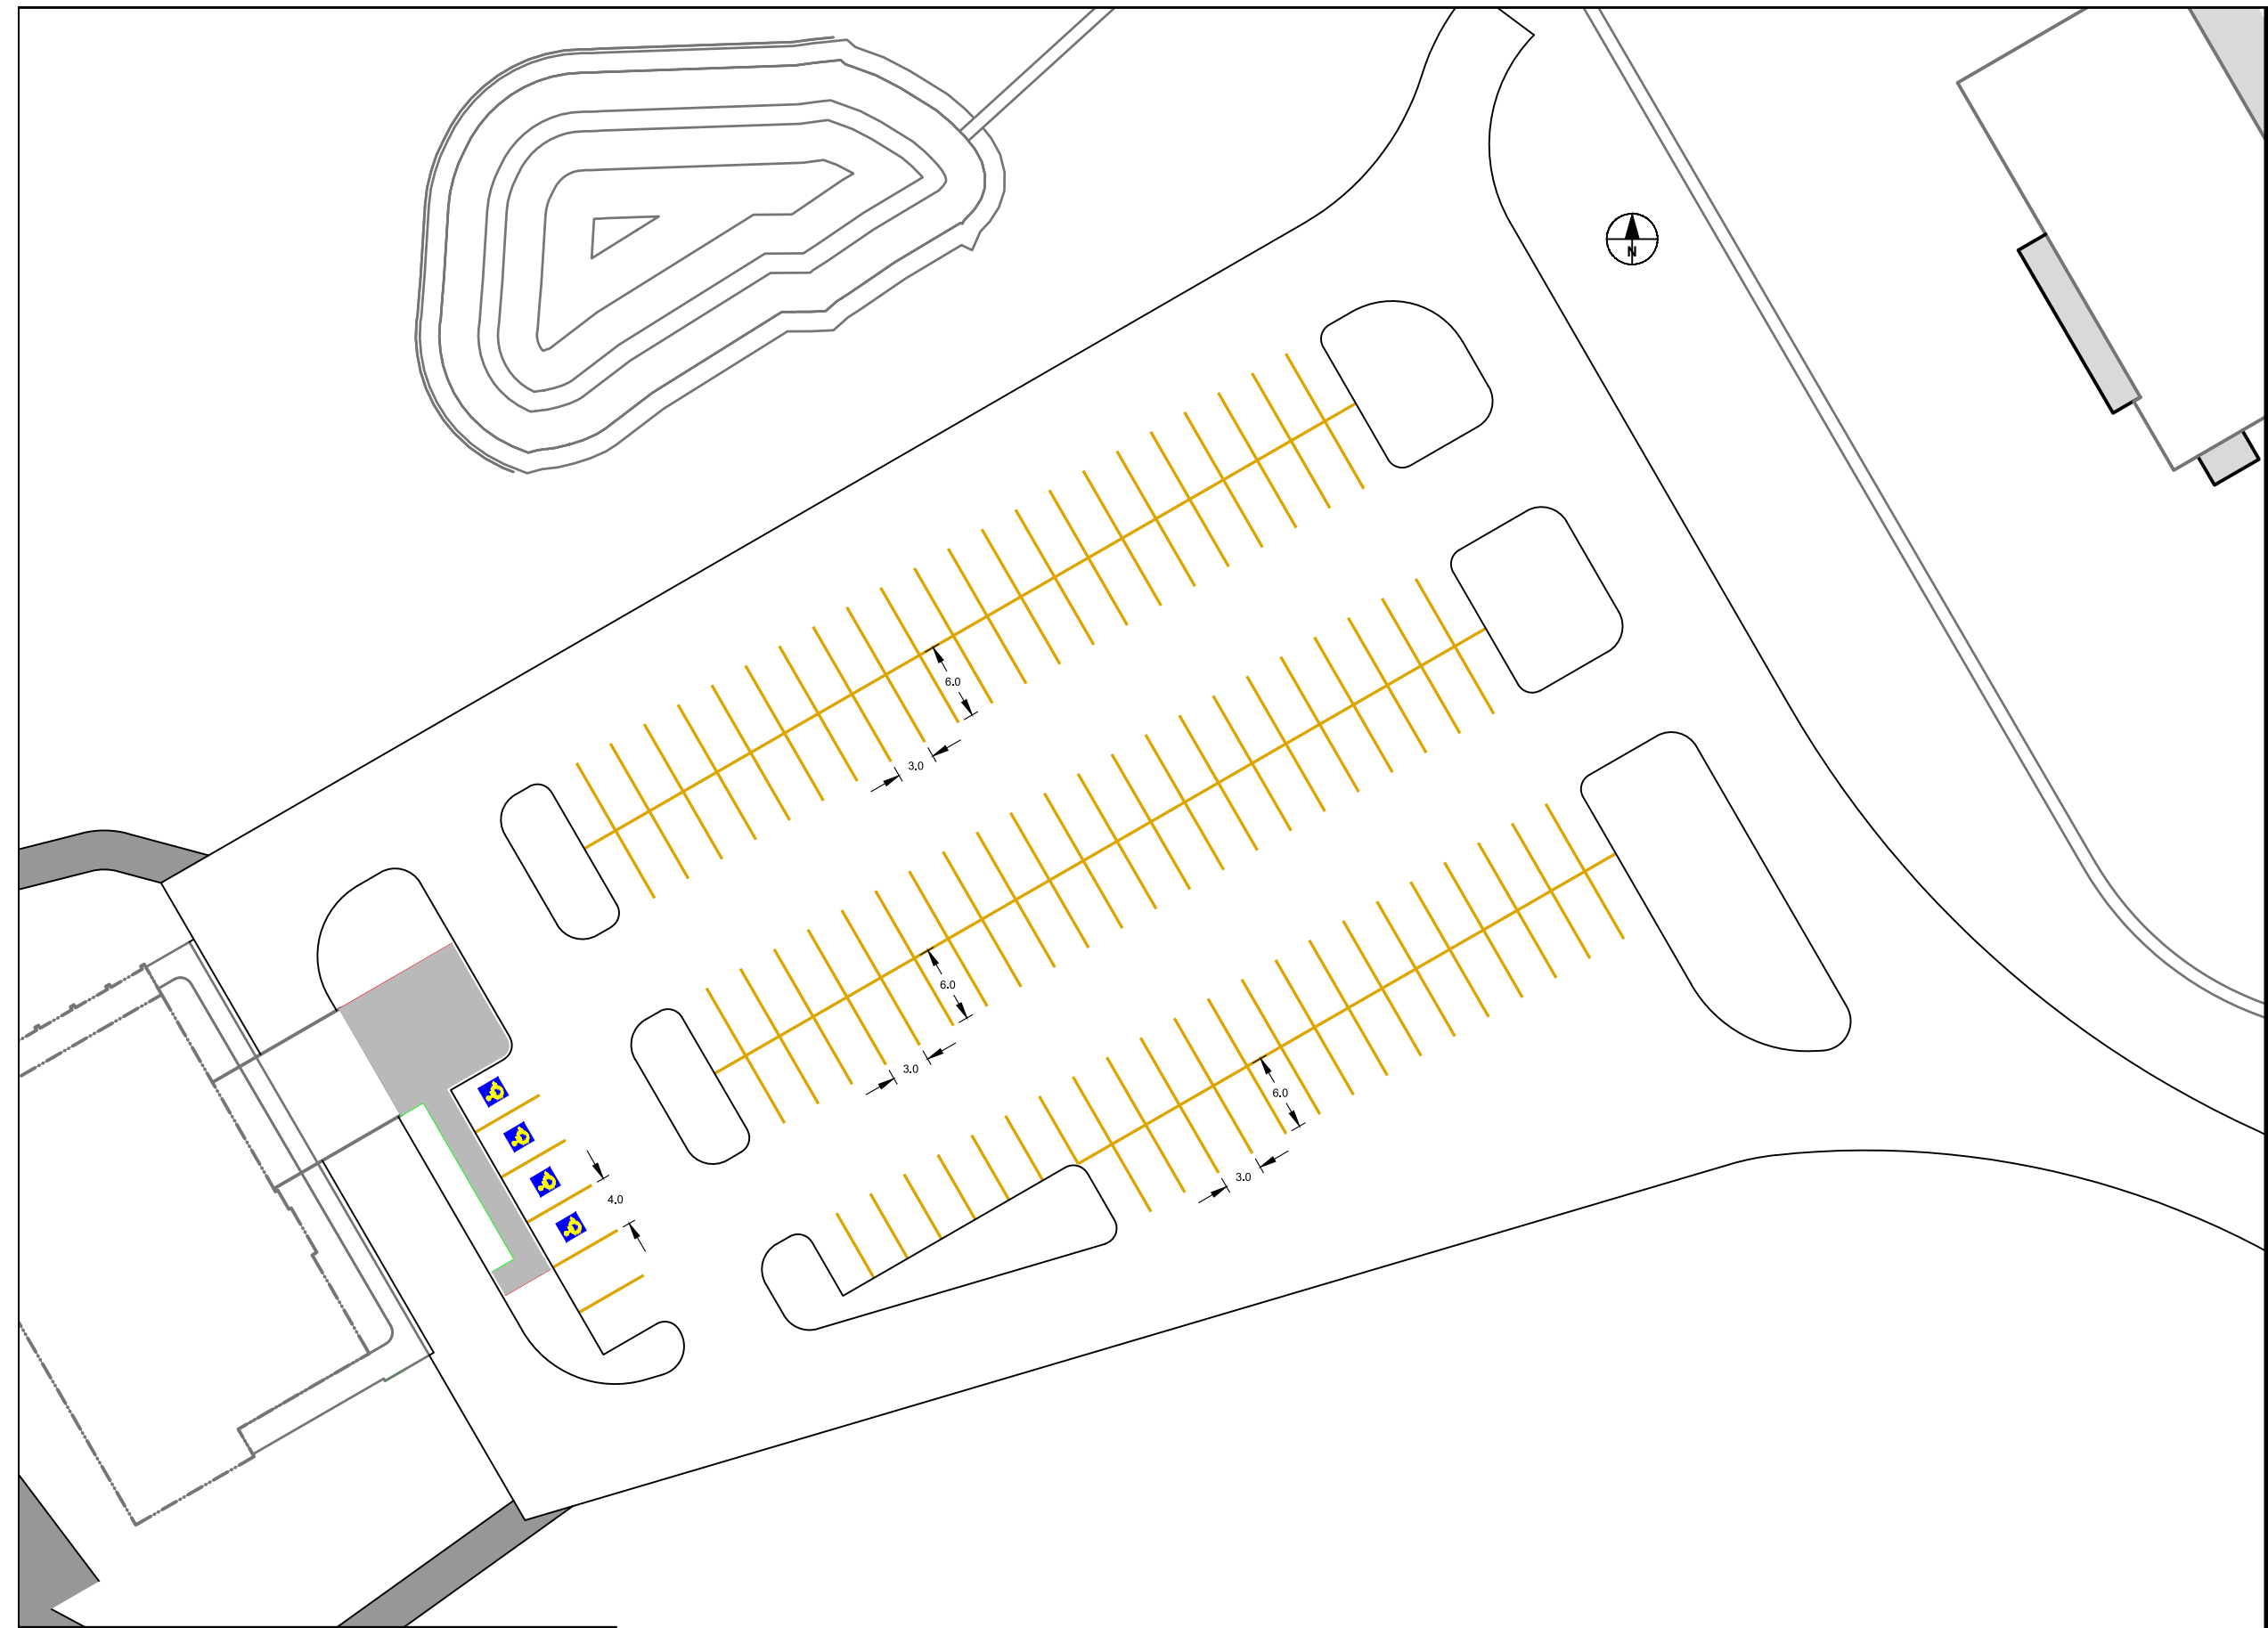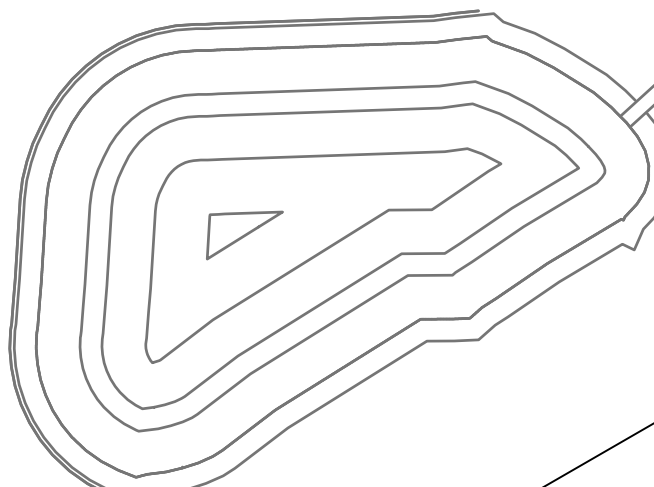

Item List

Description	Estimated Quantity	
Parking Stall Lines (100mm Solid Yellow)	965	m
Painted Pavement Message - Handicap Symbol	4	units



CONSULTANT
 Milestone Engineering Services Ltd.
 2195 Mistassiniy Rd. North
 Wabasca, AB T0G 2K0
 T: 780.891.0389
 www.mesl.ca

PERMIT - SEAL

CLIENT
 Municipal District of
 Opportunity No. 17

ISSUE/REVISION

I/R	DATE	DESCRIPTION
1	2025/02/12	Issued for Tender

PROJECT
 2025 Parking Lot
 Line Painting Program

PROJECT NUMBER
 2510102

SHEET TITLE
 Wabasca - Golf Course
 Parking Lot

Page 11 of 31

SHEET NUMBER
P111

ANSIB - 11" x 17" Approved: _____ Checked: _____ Designer: _____ Project Management Initials: _____
 Last saved by: JKT/2025-02-12 Last Plotted: 2025-02-12
 Filename: C:\USERS\JULIE.MESL\ONE DRIVE\1. MESL\PROJECTS\2025\2510102 - 2025 PARKING LOT LINE PAINTING\DRAWINGS\DRAWINGS - MID OF 17 - PARKING LOTS - 25011K.DWG



CONSULTANT
 Milestone Engineering Services Ltd.
 2195 Mistassiniy Rd. North
 Wabasca, AB T0G 2K0
 T: 780.891.0389
 www.mesl.ca

PERMIT - SEAL

CLIENT
 Municipal District of
 Opportunity No. 17

ISSUE/REVISION		
I/R	DATE	DESCRIPTION
1	2025/02/12	Issued for Tender


PROJECT
 2025 Parking Lot
 Line Painting Program

PROJECT NUMBER
 2510102

SHEET TITLE
 Red Earth Creek - MD Office
 & Back Lake Sports Arena &
 Tennis Court Parking Lot

Page 12 of 31

SHEET NUMBER
P112

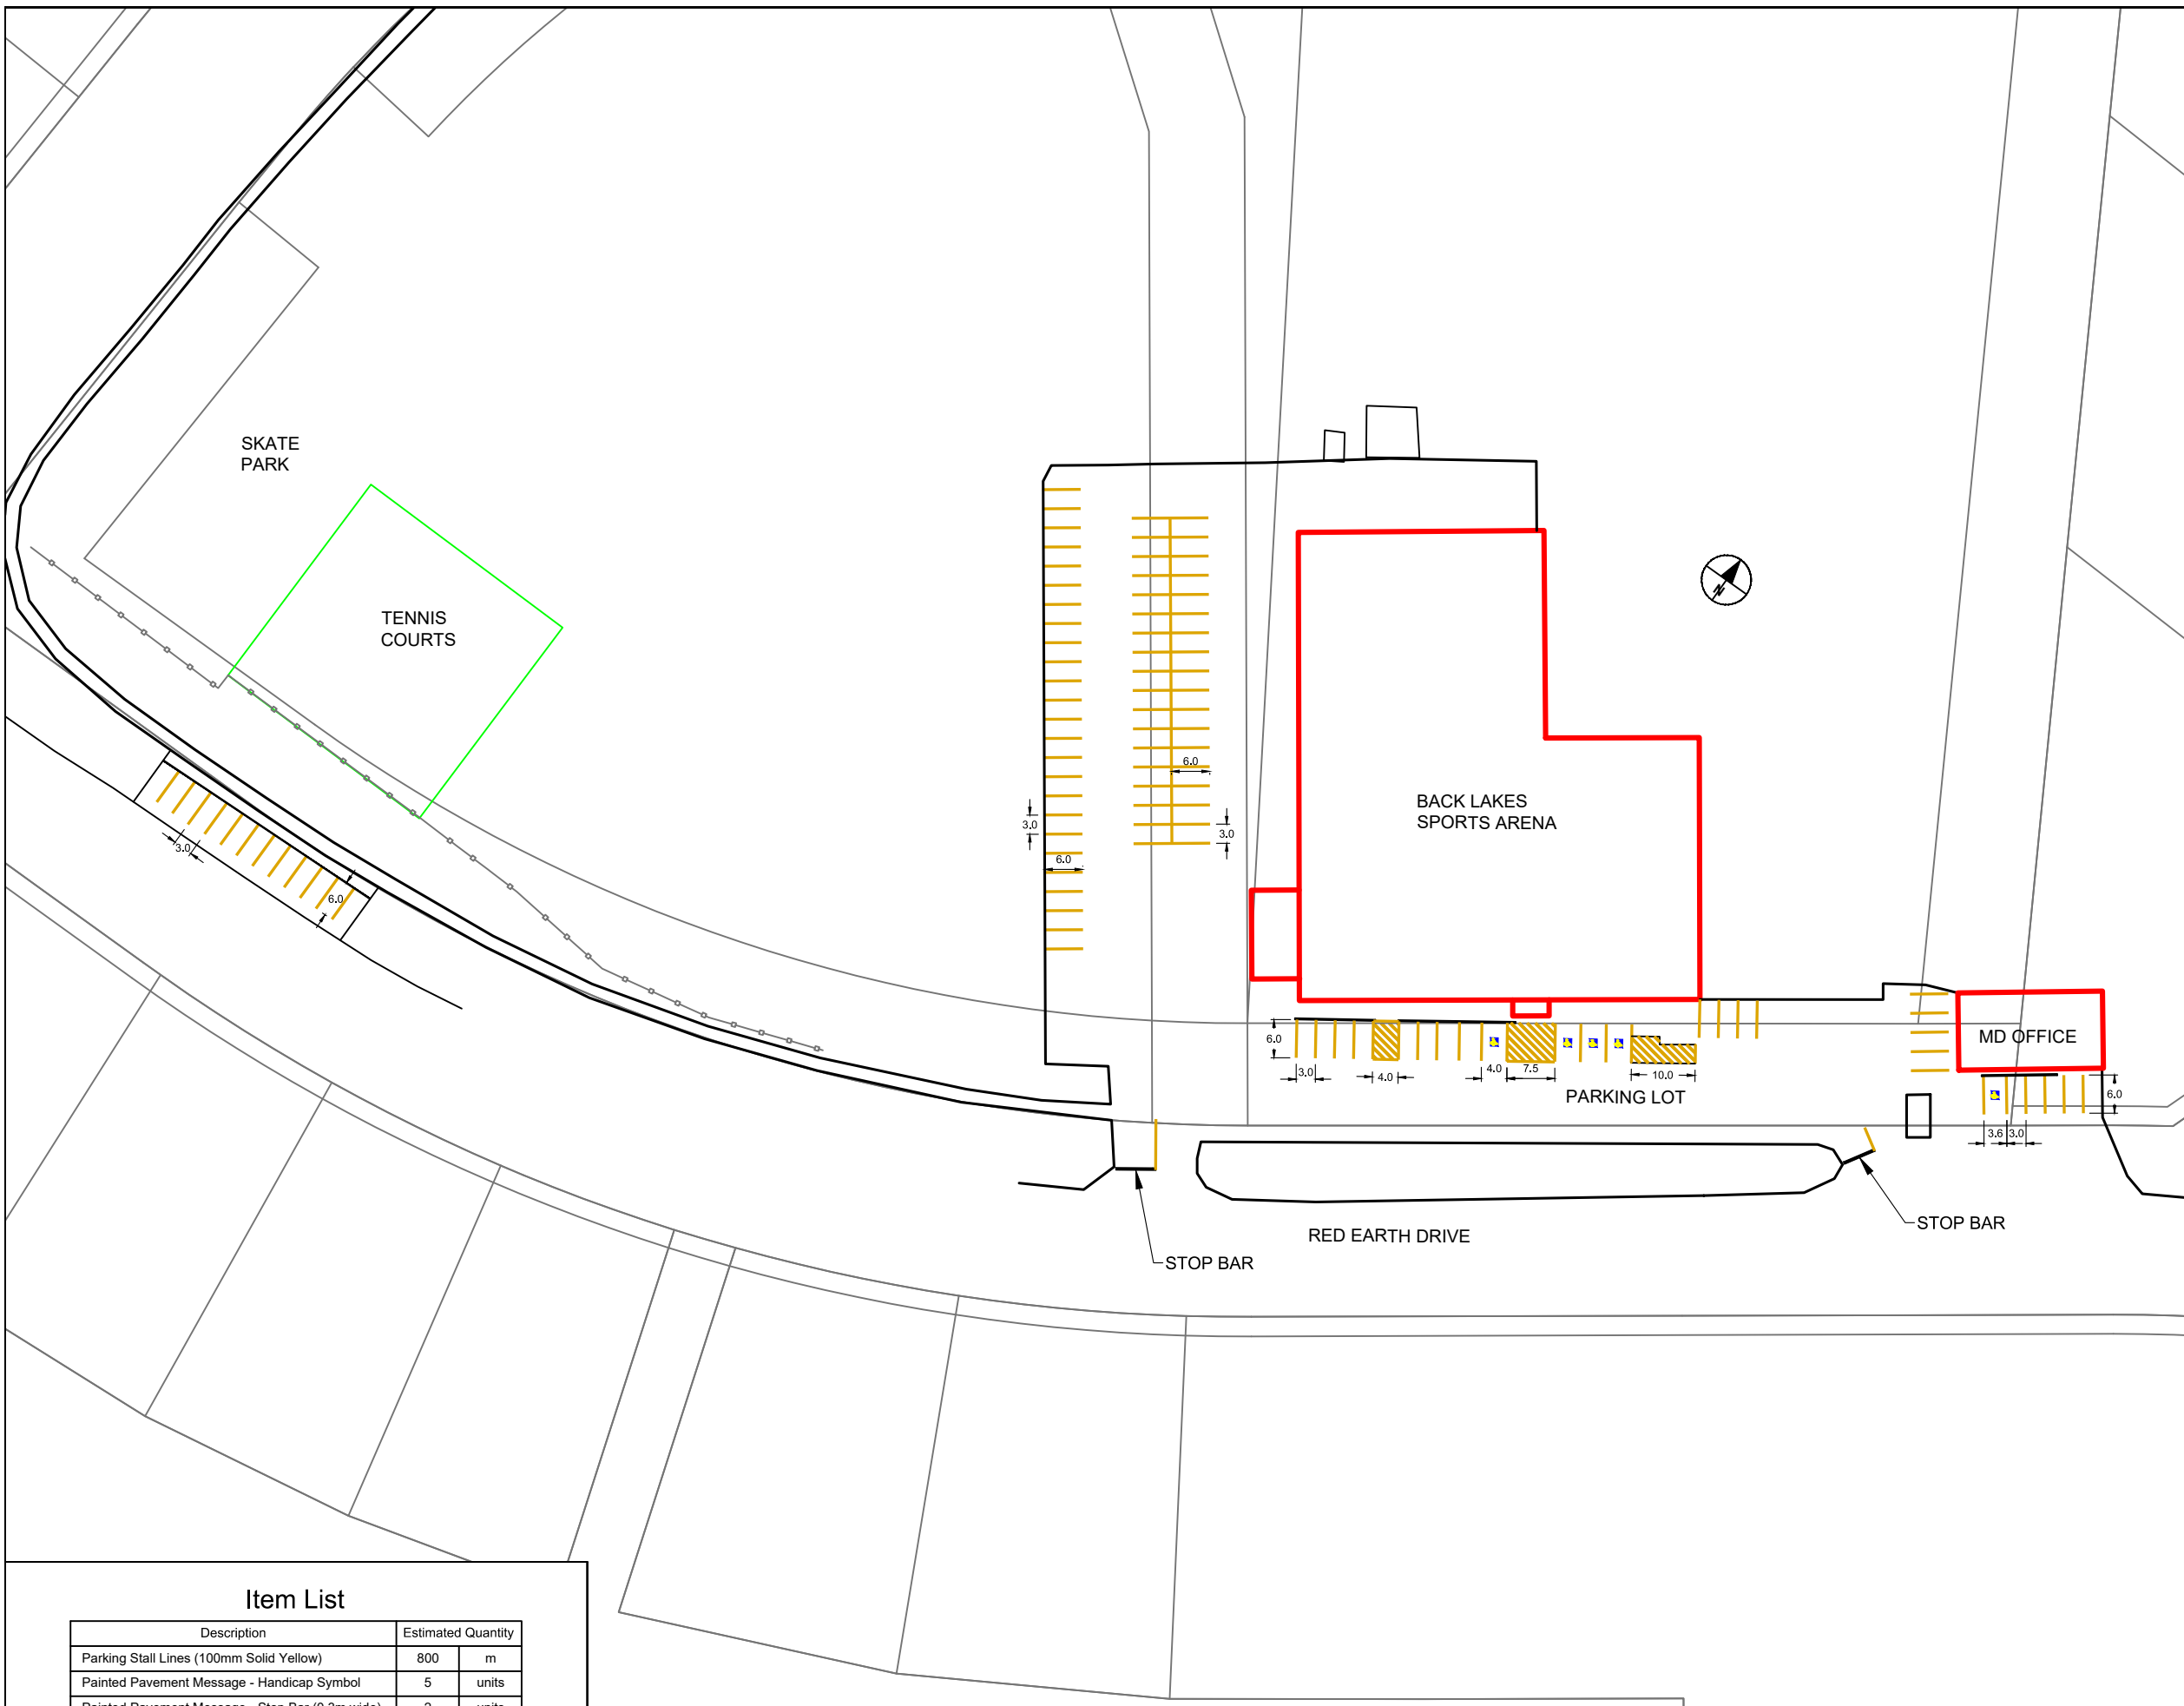

Item List

Description	Estimated Quantity	
Parking Stall Lines (100mm Solid Yellow)	800	m
Painted Pavement Message - Handicap Symbol	5	units
Painted Pavement Message - Stop Bar (0.3m wide)	2	units



CONSULTANT
 Milestone Engineering Services Ltd.
 2195 Mistassiniy Rd. North
 Wabasca, AB T0G 2K0
 T: 780.891.0389
 www.mesl.ca

PERMIT - SEAL

CLIENT
 Municipal District of
 Opportunity No. 17

ISSUE/REVISION		
I/R	DATE	DESCRIPTION
1	2025/02/12	Issued for Tender


PROJECT
 2025 Parking Lot
 Line Painting Program

PROJECT NUMBER
 2510102

SHEET TITLE
 Red Earth Creek - Splash Park
 Parking Lot

Page 13 of 31

SHEET NUMBER
P113

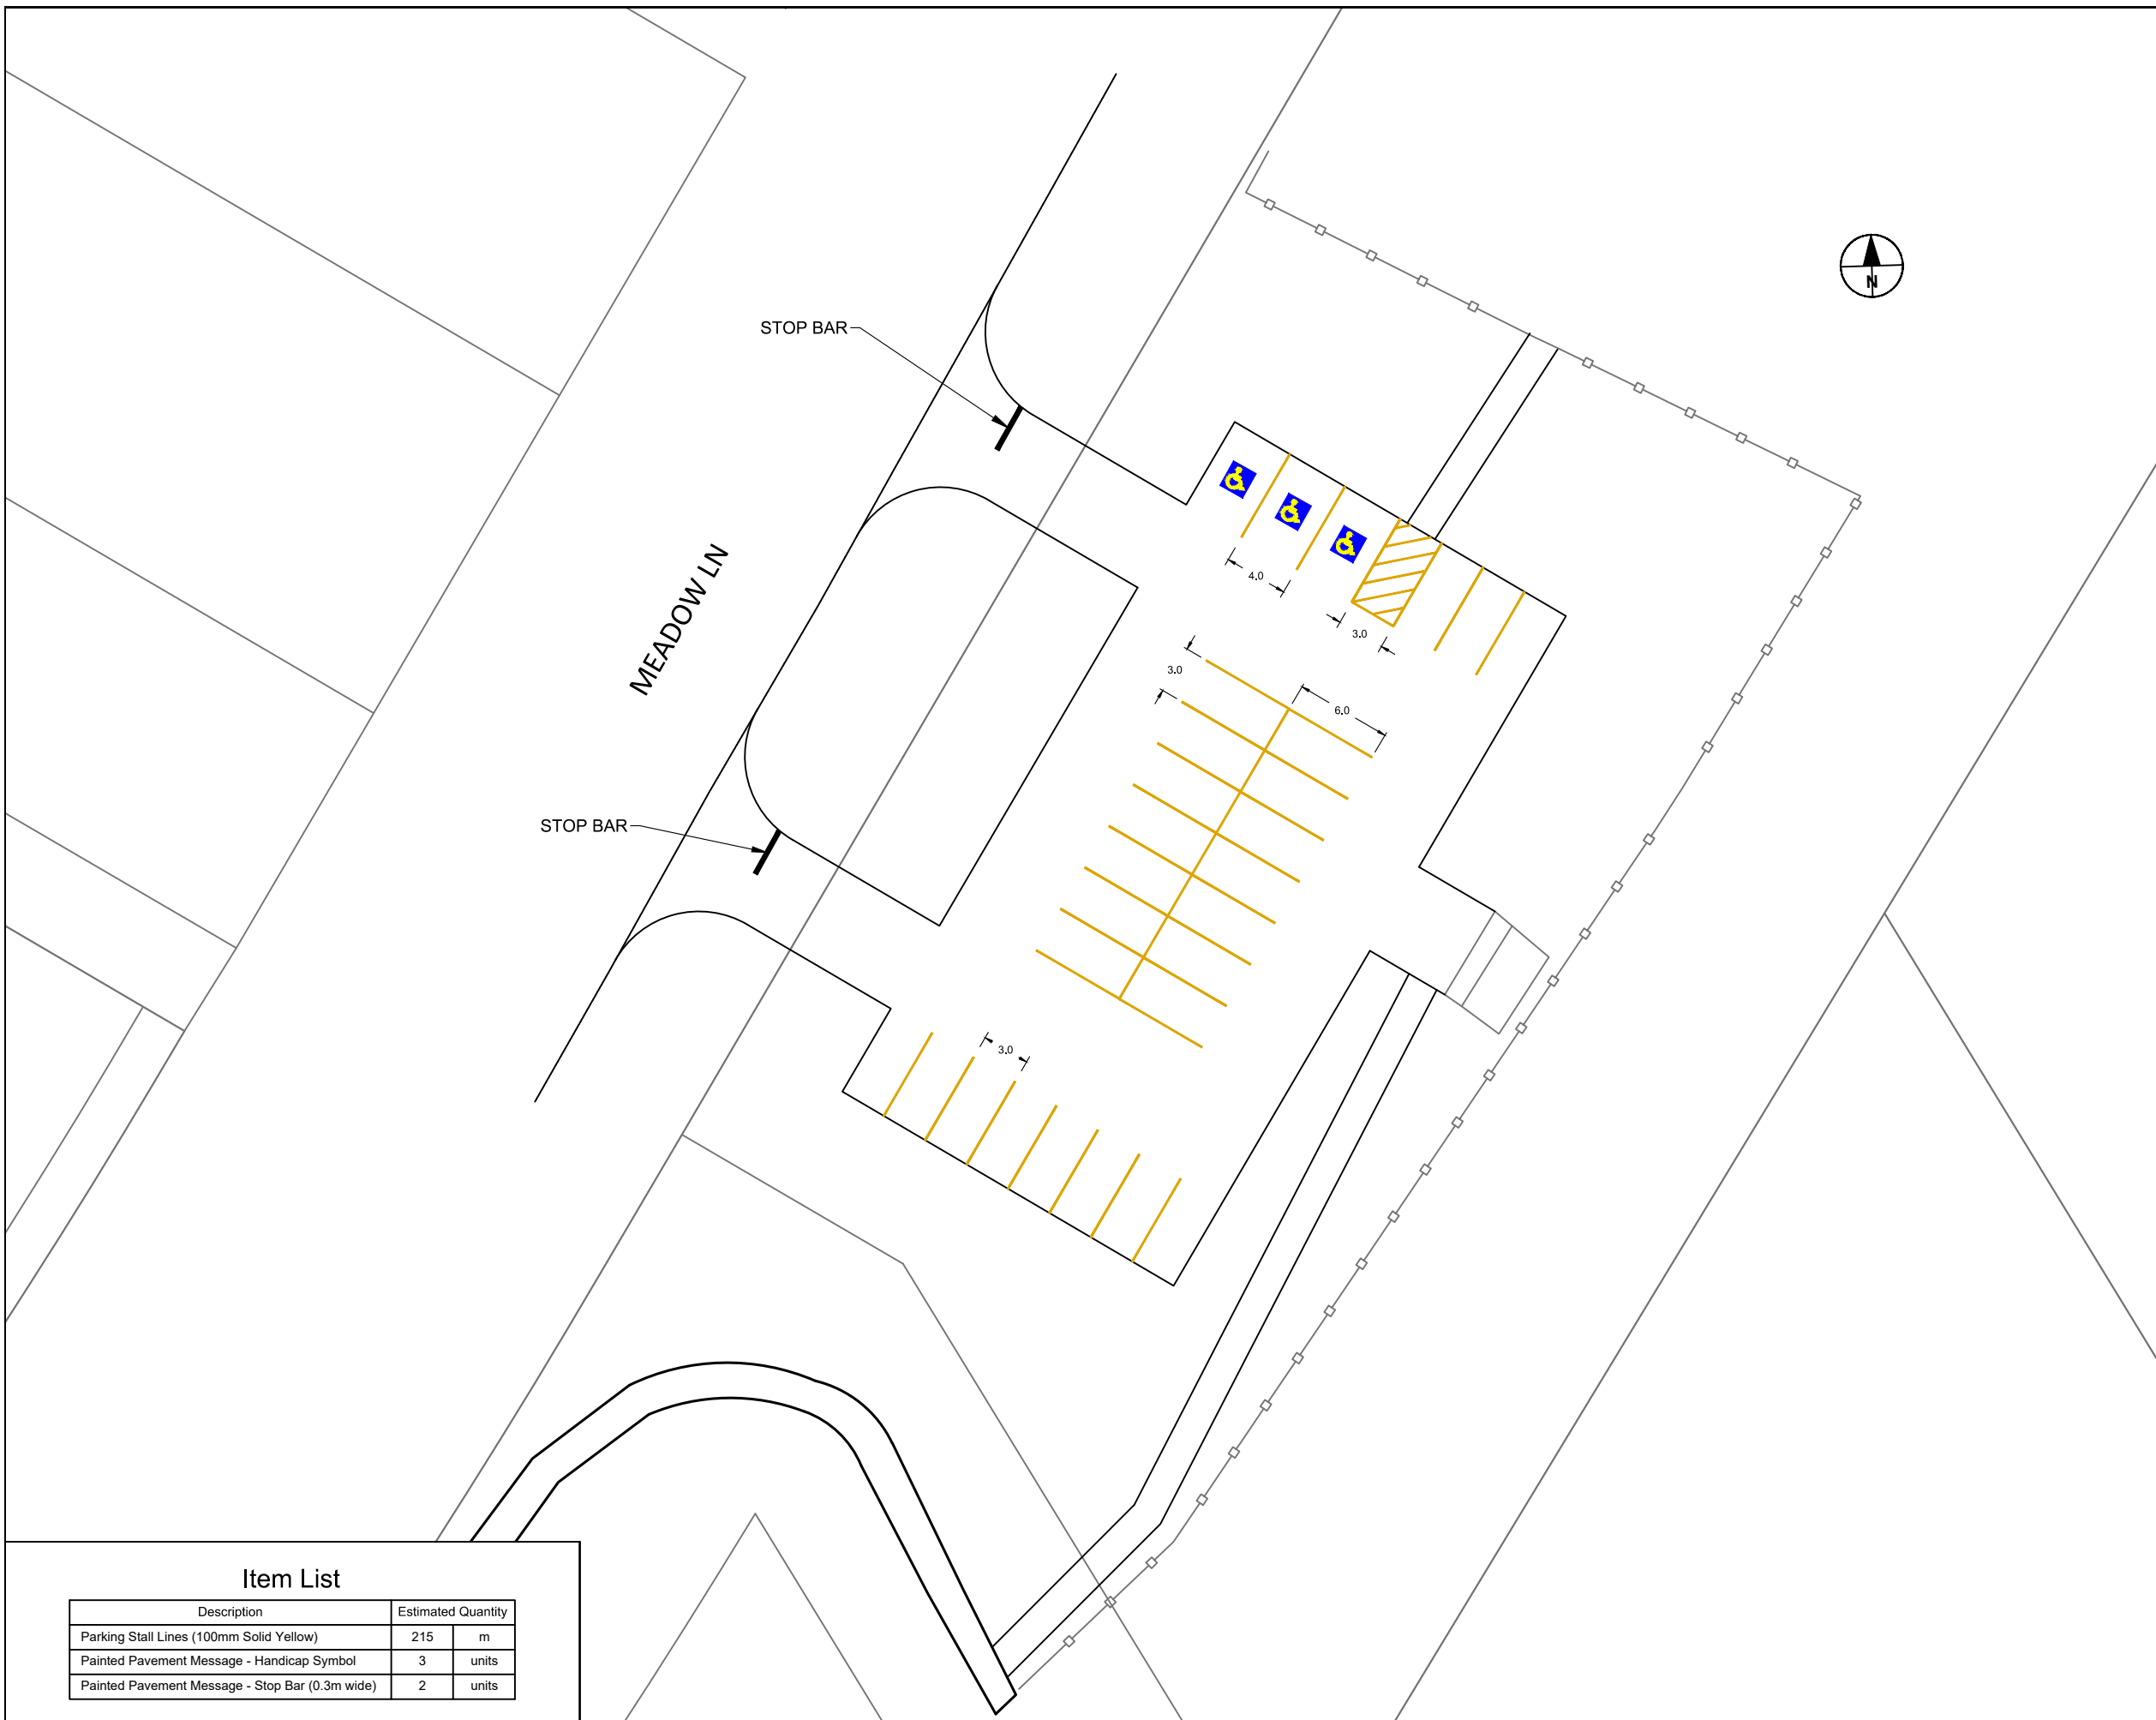

Description	Estimated Quantity	Units
Parking Stall Lines (100mm Solid Yellow)	215	m
Painted Pavement Message - Handicap Symbol	3	units
Painted Pavement Message - Stop Bar (0.3m wide)	2	units



CONSULTANT
 Milestone Engineering Services Ltd.
 2195 Mistassiniy Rd. North
 Wabasca, AB T0G 2K0
 T: 780.891.0389
 www.mesl.ca

PERMIT - SEAL

CLIENT
 Municipal District of
 Opportunity No. 17

ISSUE/REVISION		
I/R	DATE	DESCRIPTION
1	2025/02/12	Issued for Tender

PROJECT
 2025 Parking Lot
 Line Painting Program

PROJECT NUMBER
 2510102

SHEET TITLE
 Red Earth Creek - Fire Hall
 Parking Lot

Page 14 of 31


SHEET NUMBER
P114

STOP BAR
 RED EARTH DRIVE



PARKING LOT

FIRE HALL

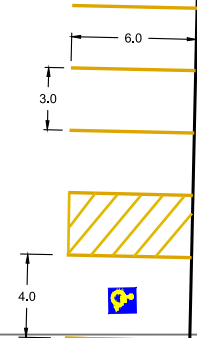

Item List

Description	Estimated Quantity	
Parking Stall Lines (100mm Solid Yellow)	105	m
Painted Pavement Message - Handicap Symbol	1	units
Painted Pavement Message - Stop Bar (0.3m wide)	1	units



CONSULTANT
 Milestone Engineering Services Ltd.
 2195 Mistassiniy Rd. North
 Wabasca, AB T0G 2K0
 T: 780.891.0389
 www.mesl.ca

PERMIT - SEAL

CLIENT
 Municipal District of
 Opportunity No. 17

ISSUE/REVISION		
I/R	DATE	DESCRIPTION
1	2025/02/12	Issued for Tender


PROJECT
 2025 Parking Lot
 Line Painting Program

PROJECT NUMBER
 2510102

SHEET TITLE
 Red Earth Creek - Community
 Hall Parking Lot

Page 15 of 31

SHEET NUMBER
P115

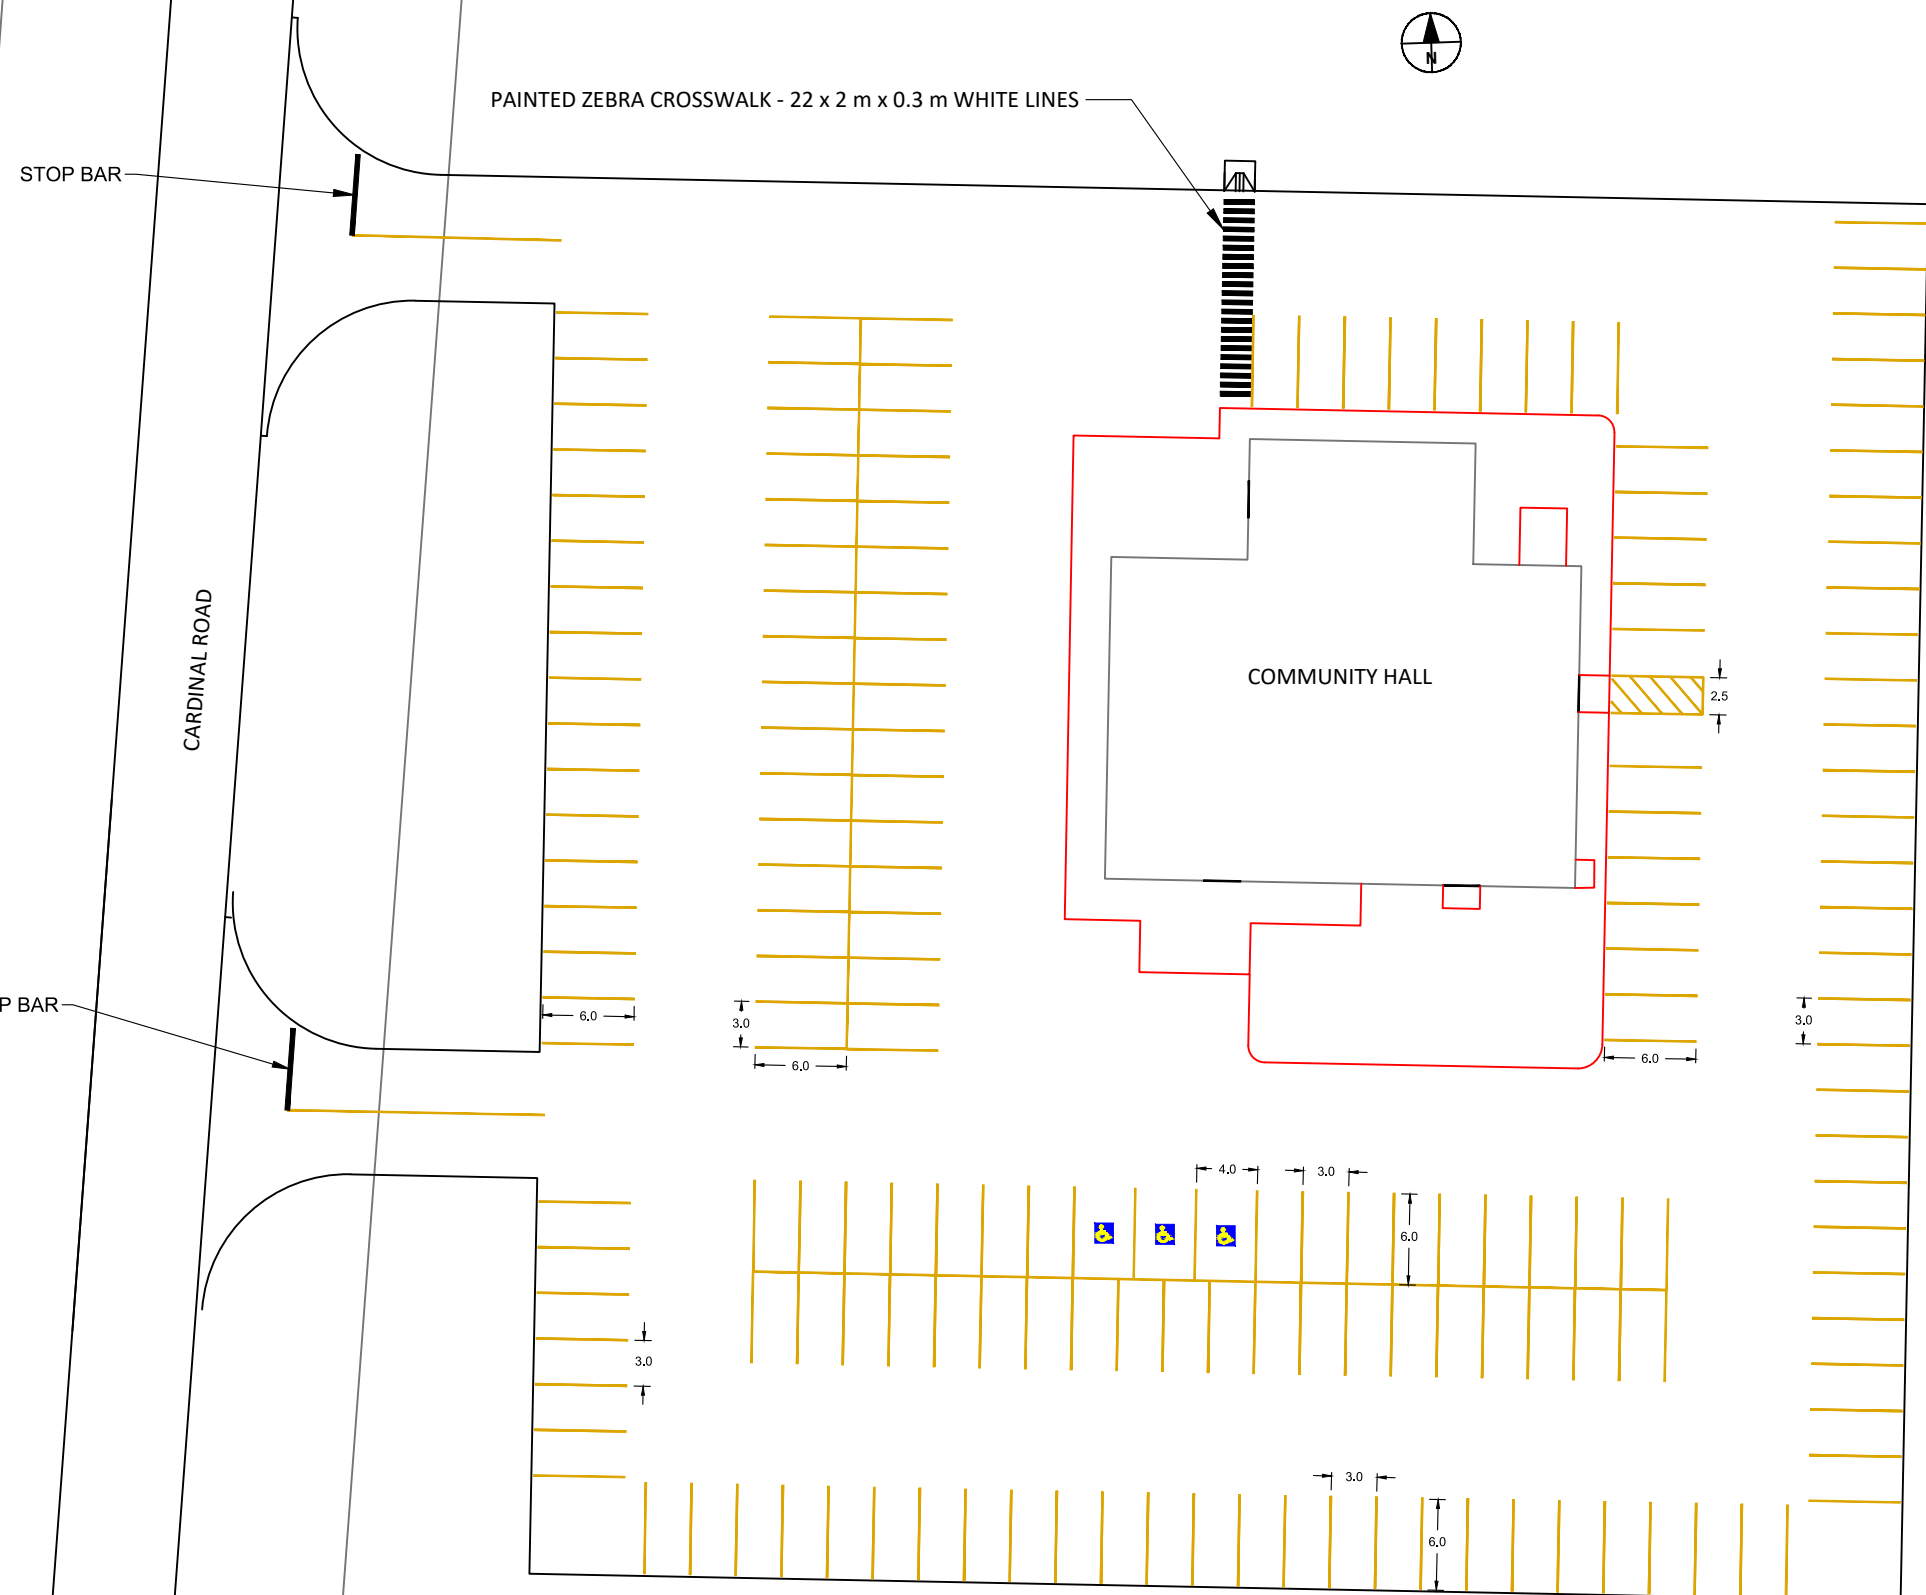

Item List

Description	Estimated Quantity	
Parking Stall Lines (100mm Solid Yellow)	1215	m
Painted Pavement Message - Handicap Symbol	3	units
Painted Pavement Message - Stop Bar (0.3m wide)	2	units



CONSULTANT
 Milestone Engineering Services Ltd.
 2195 Mistassiniy Rd. North
 Wabasca, AB T0G 2K0
 T: 780.891.0389
 www.mesl.ca

PERMIT - SEAL

CLIENT
 Municipal District of Opportunity No. 17

ISSUE/REVISION		
I/R	DATE	DESCRIPTION
1	2025/02/12	Issued for Tender


PROJECT
 2025 Parking Lot Line Painting Program

PROJECT NUMBER
 2510102

SHEET TITLE
 Calling Lake - MD Office & Visitor Centre Parking Lot

Page 16 of 31

SHEET NUMBER
P116

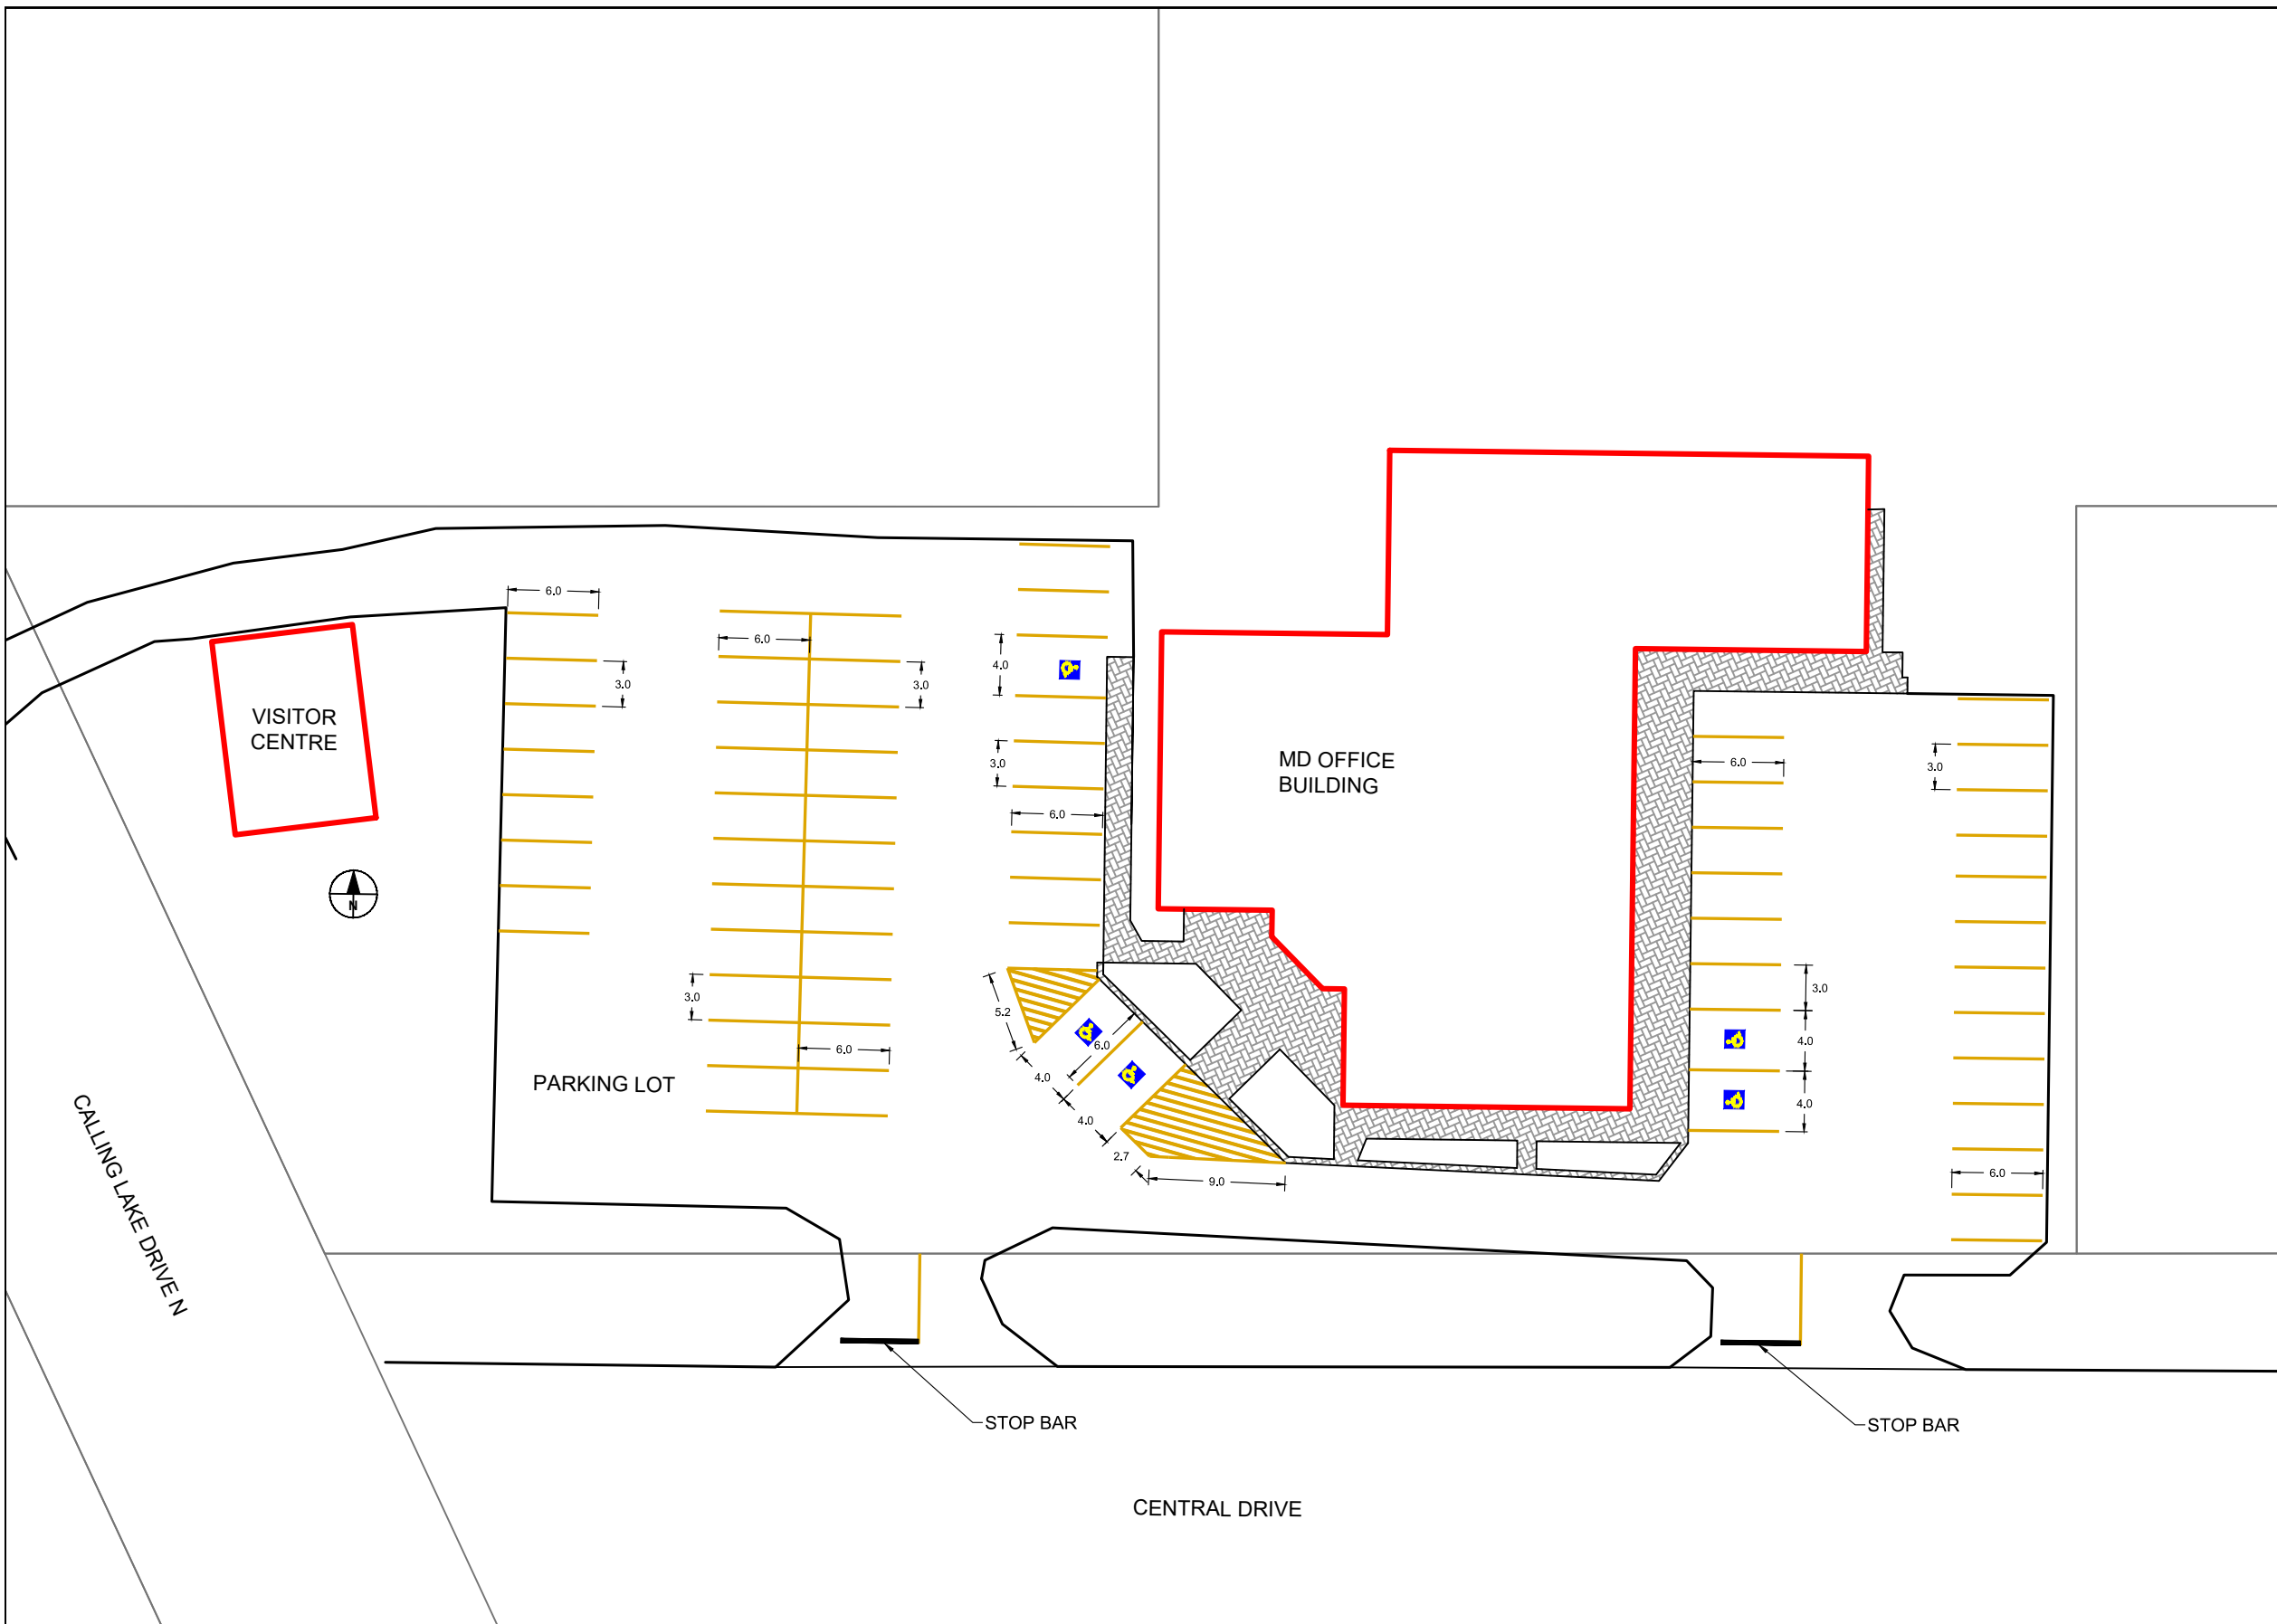

Item List

Description	Estimated Quantity	Units
Parking Stall Lines (100mm Solid Yellow)	600	m
Painted Pavement Message - Handicap Symbol	5	units
Painted Pavement Message - Stop Bar (0.3m wide)	2	units



CONSULTANT
 Milestone Engineering Services Ltd.
 2195 Mistassiniy Rd. North
 Wabasca, AB T0G 2K0
 T: 780.891.0389
 www.mesl.ca

PERMIT - SEAL

CLIENT
 Municipal District of
 Opportunity No. 17

ISSUE/REVISION		
I/R	DATE	DESCRIPTION
1	2025/02/12	Issued for Tender


PROJECT
 2025 Parking Lot
 Line Painting Program

PROJECT NUMBER
 2510102

SHEET TITLE
 Calling Lake - Jaybird
 Memorial Arena Parking Lot

Page 17 of 31

SHEET NUMBER
P117

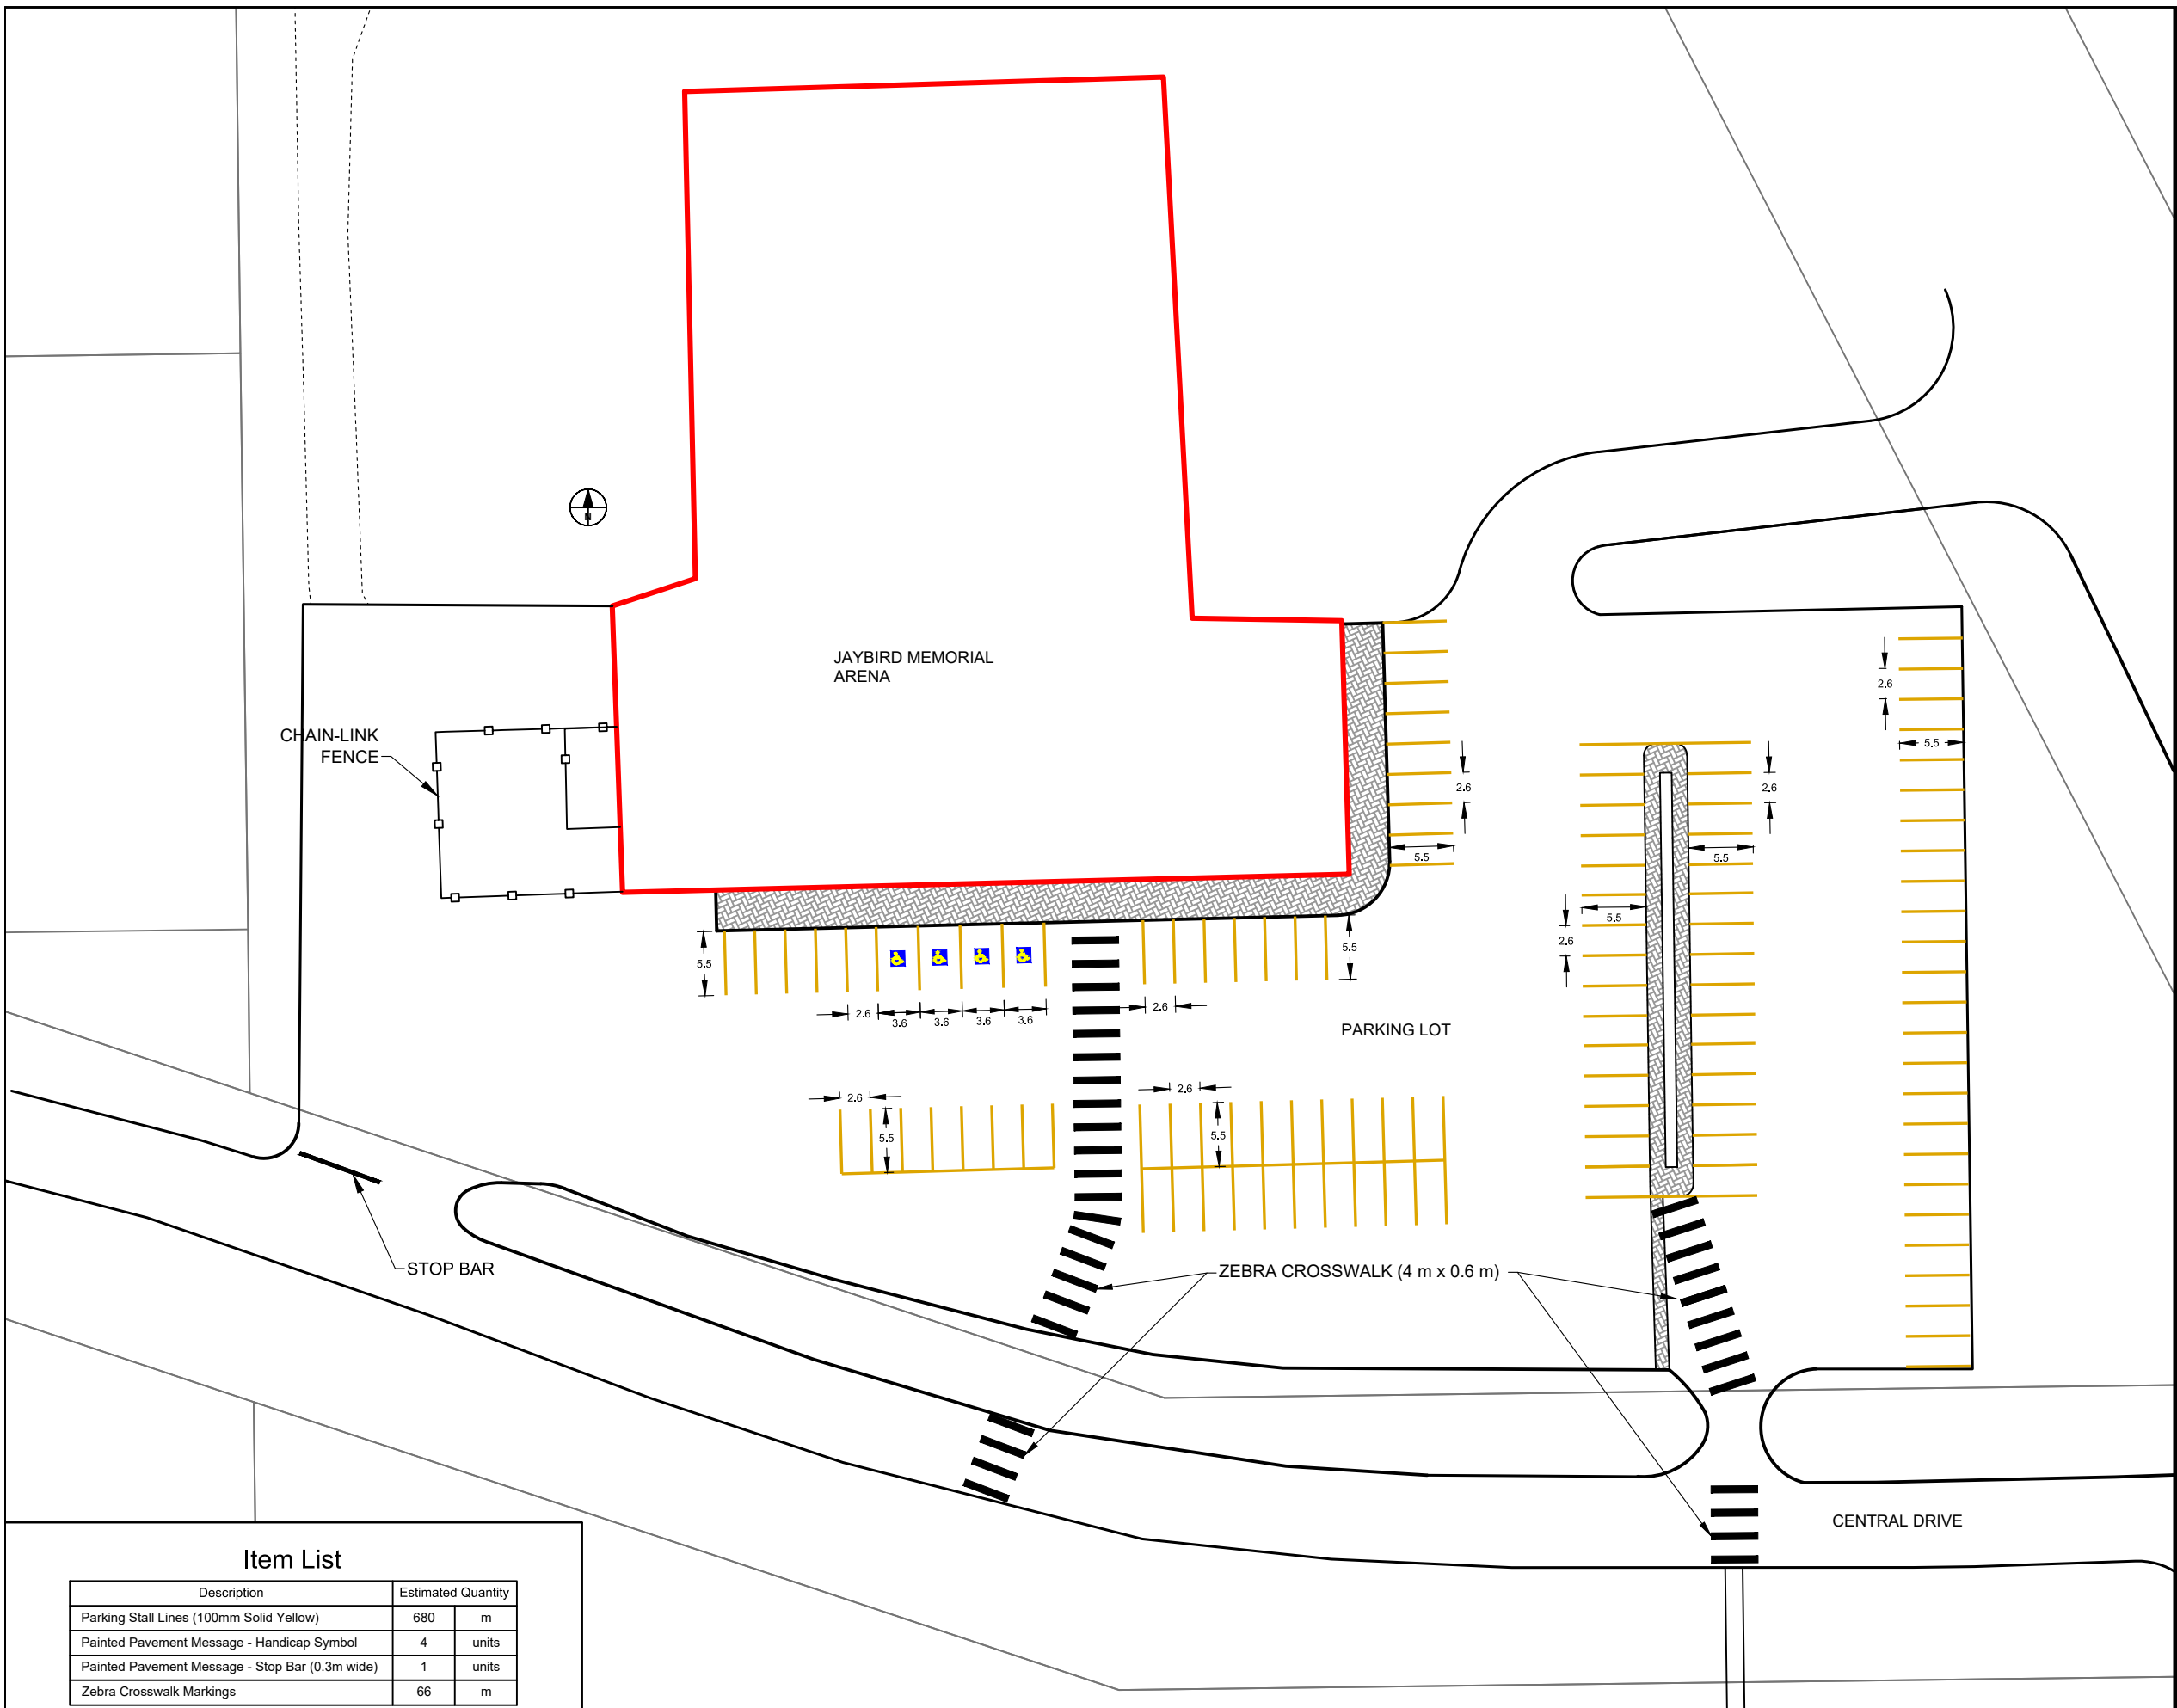

Item List

Description	Estimated Quantity	
Parking Stall Lines (100mm Solid Yellow)	680	m
Painted Pavement Message - Handicap Symbol	4	units
Painted Pavement Message - Stop Bar (0.3m wide)	1	units
Zebra Crosswalk Markings	66	m



CONSULTANT
 Milestone Engineering Services Ltd.
 2195 Mistassiniy Rd. North
 Wabasca, AB T0G 2K0
 T: 780.891.0389
 www.mesl.ca

PERMIT - SEAL

CLIENT
 Municipal District of
 Opportunity No. 17

ISSUE/REVISION		
I/R	DATE	DESCRIPTION
1	2025/02/12	Issued for Tender


PROJECT
 2025 Parking Lot
 Line Painting Program

PROJECT NUMBER
 2510102

SHEET TITLE
 Calling Lake - Recreation
 Centre Parking Lot

Page 18 of 31

SHEET NUMBER
P118

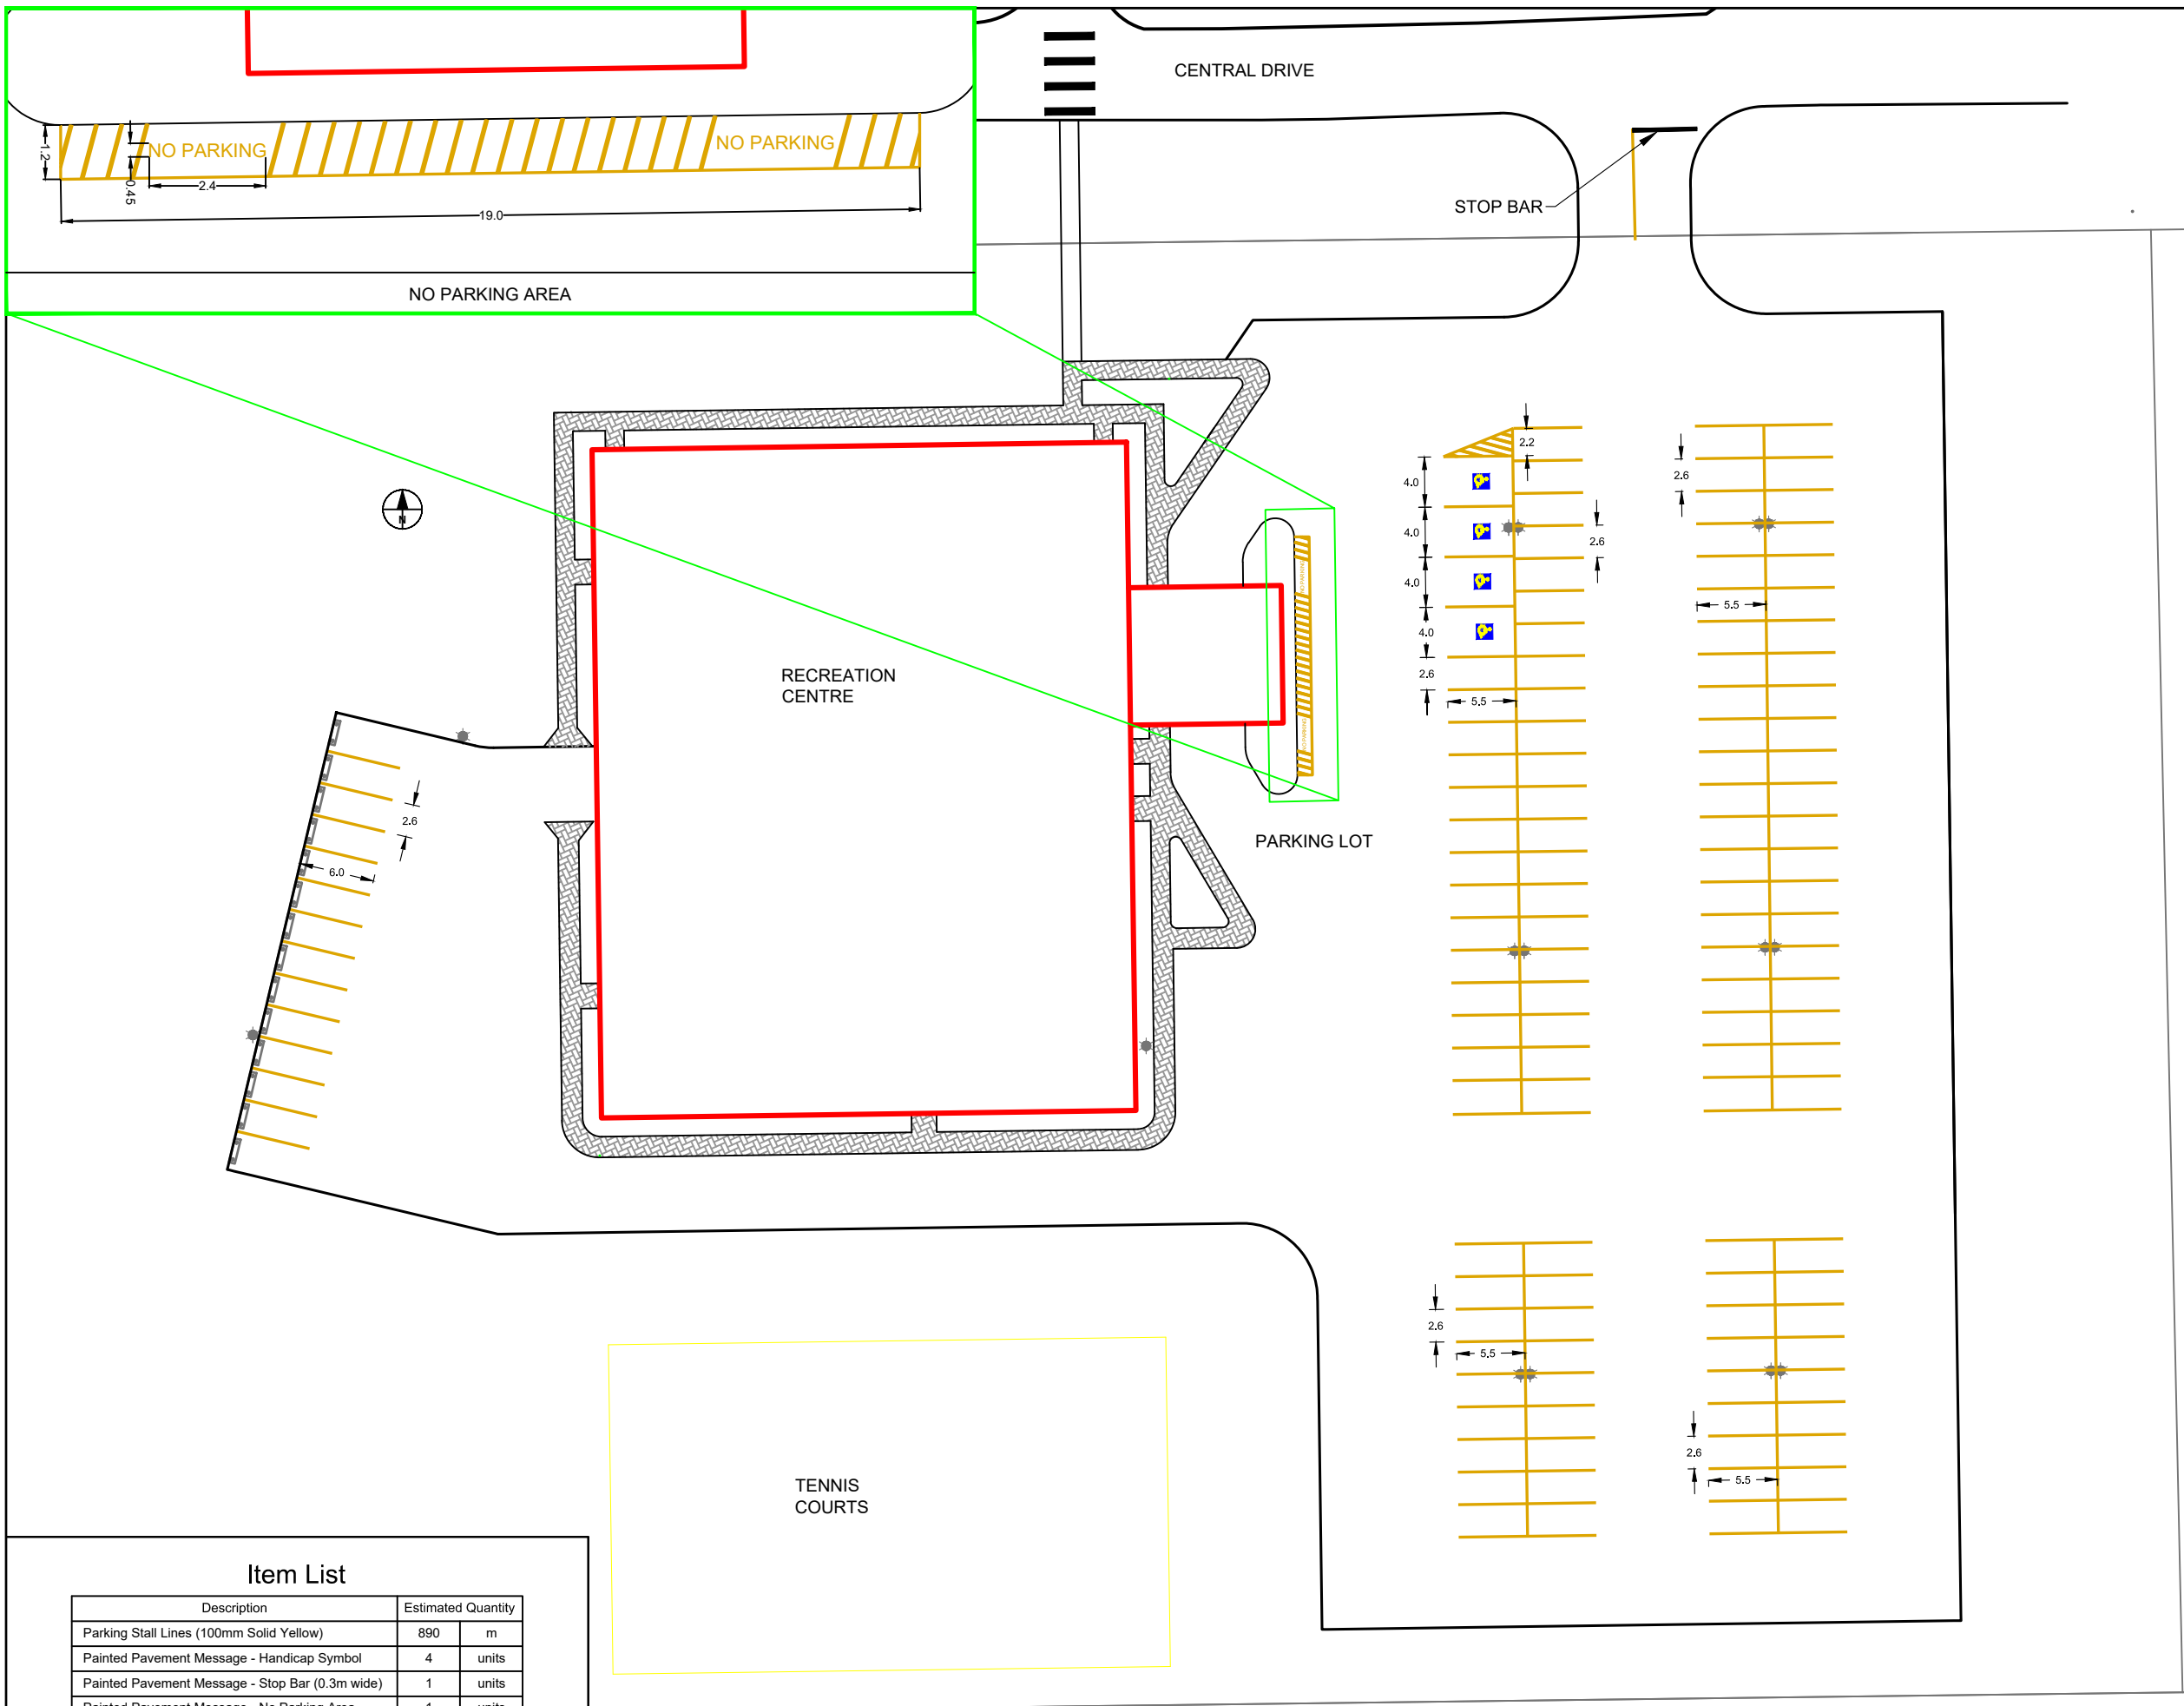

Item List

Description	Estimated Quantity	
Parking Stall Lines (100mm Solid Yellow)	890	m
Painted Pavement Message - Handicap Symbol	4	units
Painted Pavement Message - Stop Bar (0.3m wide)	1	units
Painted Pavement Message - No Parking Area	1	units



CONSULTANT
 Milestone Engineering Services Ltd.
 2195 Mistassiniy Rd. North
 Wabasca, AB T0G 2K0
 T: 780.891.0389
 www.mesl.ca

PERMIT - SEAL

CLIENT
 Municipal District of
 Opportunity No. 17

ISSUE/REVISION		
I/R	DATE	DESCRIPTION
1	2025/02/12	Issued for Tender


PROJECT
 2025 Parking Lot
 Line Painting Program

PROJECT NUMBER
 2510102

SHEET TITLE
 Sandy Lake - Tom & Sally
 Memorial Hall Parking Lot

Page 19 of 31

SHEET NUMBER
P119

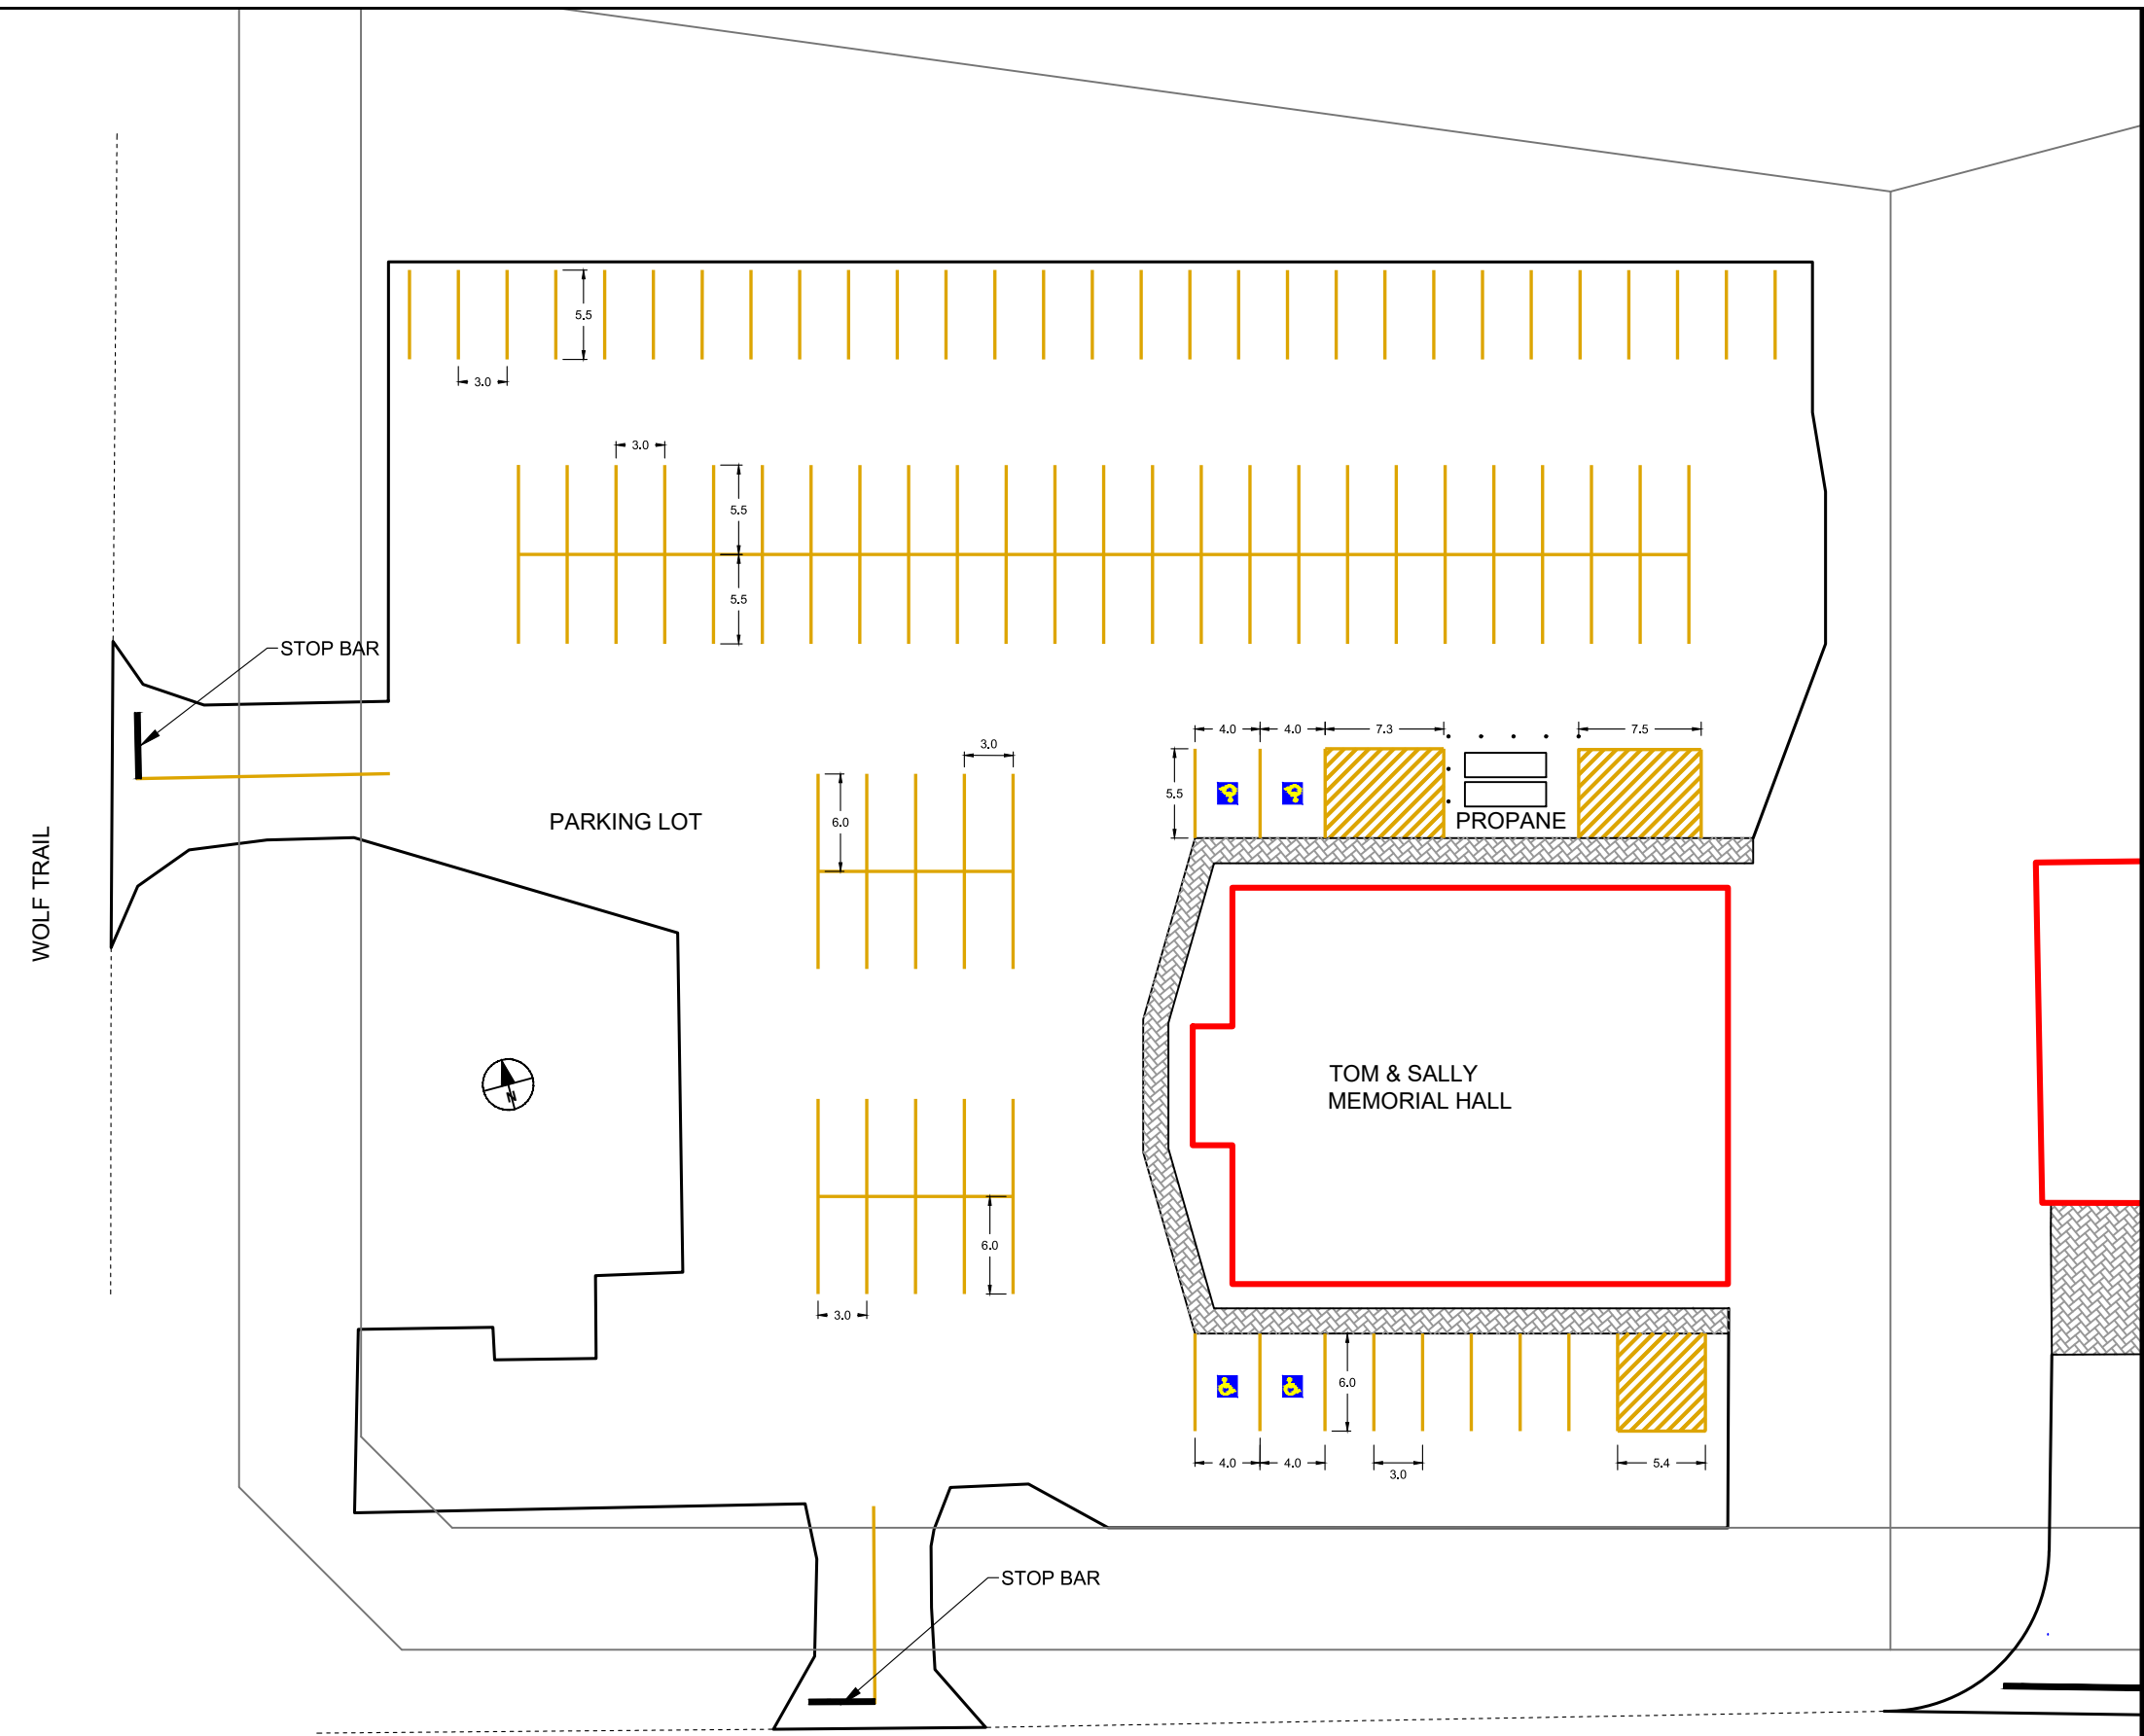

Item List

Description	Estimated Quantity	Units
Parking Stall Lines (100mm Solid Yellow)	1080	m
Painted Pavement Message - Handicap Symbol	4	units
Painted Pavement Message - Stop Bar (0.3m wide)	2	units



CONSULTANT
 Milestone Engineering Services Ltd.
 2195 Mistassiniy Rd. North
 Wabasca, AB T0G 2K0
 T: 780.891.0389
 www.mesl.ca

PERMIT - SEAL

CLIENT
 Municipal District of
 Opportunity No. 17

ISSUE/REVISION		
I/R	DATE	DESCRIPTION
1	2025/02/12	Issued for Tender


PROJECT
 2025 Parking Lot
 Line Painting Program

PROJECT NUMBER
 2510102

SHEET TITLE
 Sandy Lake - Youth Centre
 Parking Lot

Page 20 of 31

SHEET NUMBER
P120

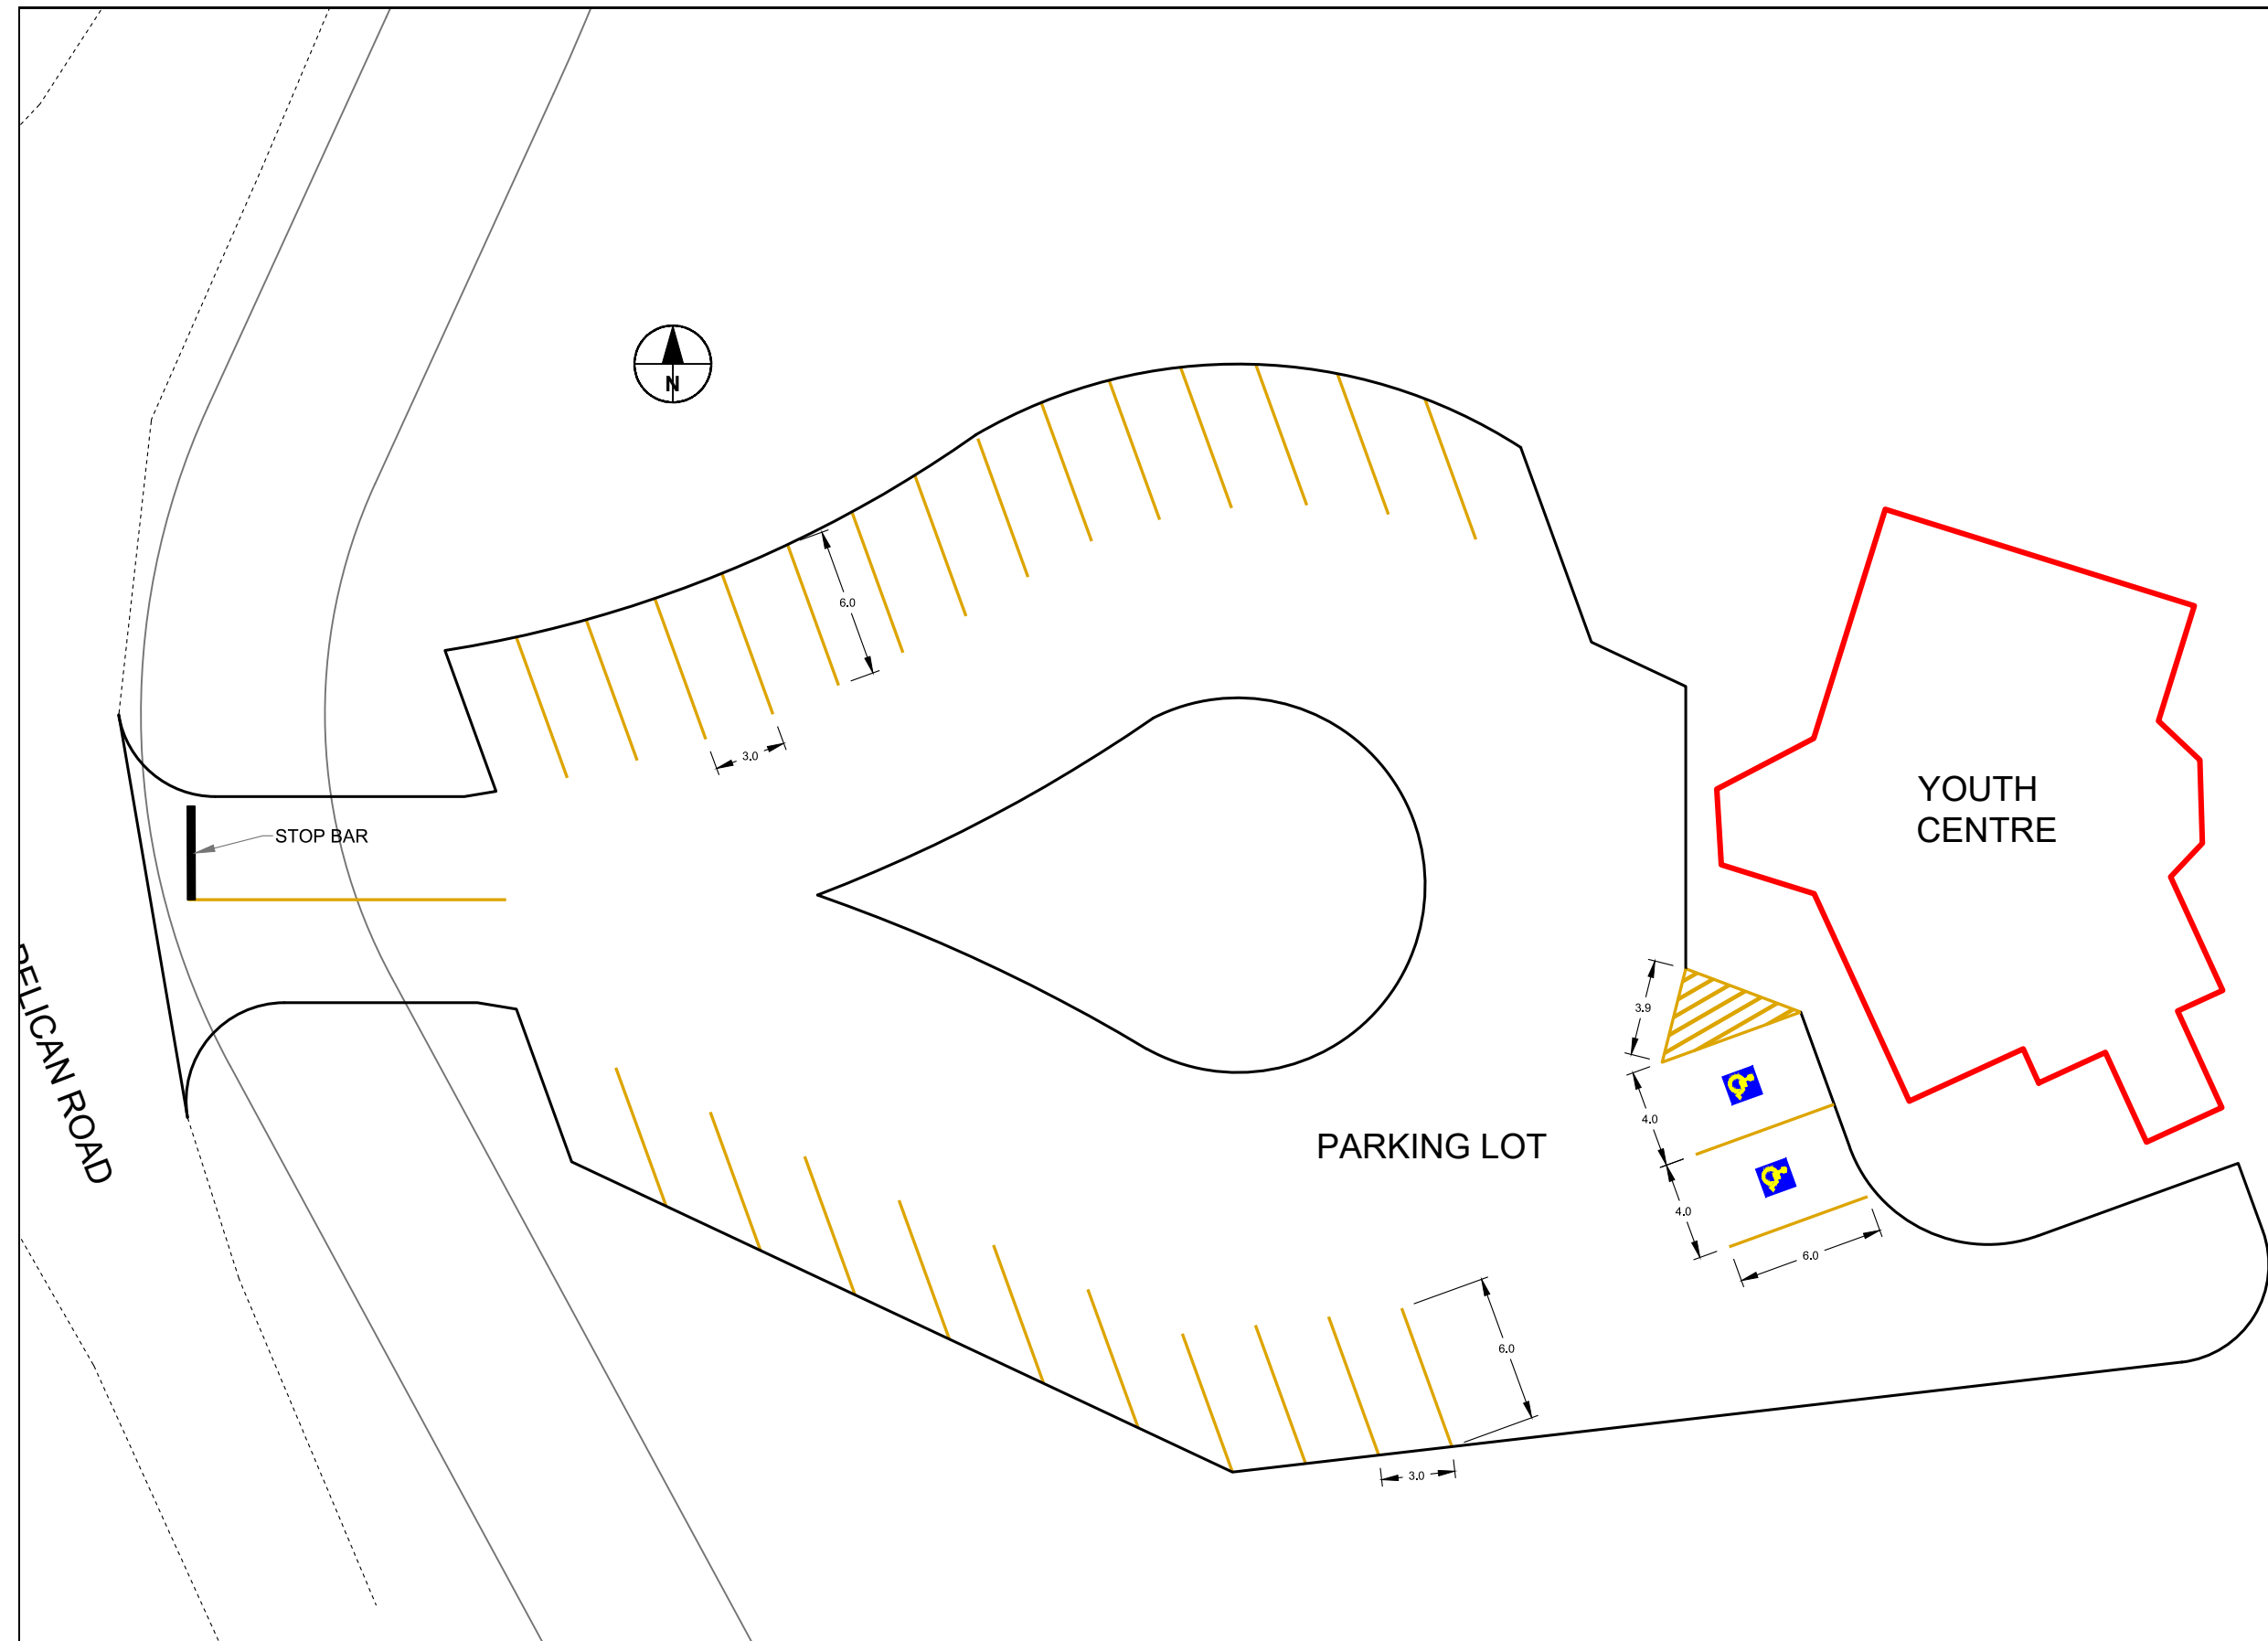

PELICAN ROAD

STOP BAR

PARKING LOT

YOUTH CENTRE

Item List

Description	Estimated Quantity	
Parking Stall Lines (100mm Solid Yellow)	220	m
Painted Pavement Message - Handicap Symbol	2	units
Painted Pavement Message - Stop Bar (0.3m wide)	1	units



CONSULTANT
 Milestone Engineering Services Ltd.
 2195 Mistassiniy Rd. North
 Wabasca, AB T0G 2K0
 T: 780.891.0389
 www.mesl.ca

PERMIT - SEAL

CLIENT
 Municipal District of
 Opportunity No. 17

ISSUE/REVISION		
I/R	DATE	DESCRIPTION
1	2025/02/12	Issued for Tender






PROJECT
 2025 Parking Lot
 Line Painting Program

PROJECT NUMBER
 2510102

SHEET TITLE
 Sandy Lake - Fire Hall Parking
 Lot

Page 21 of 31

SHEET NUMBER
D121

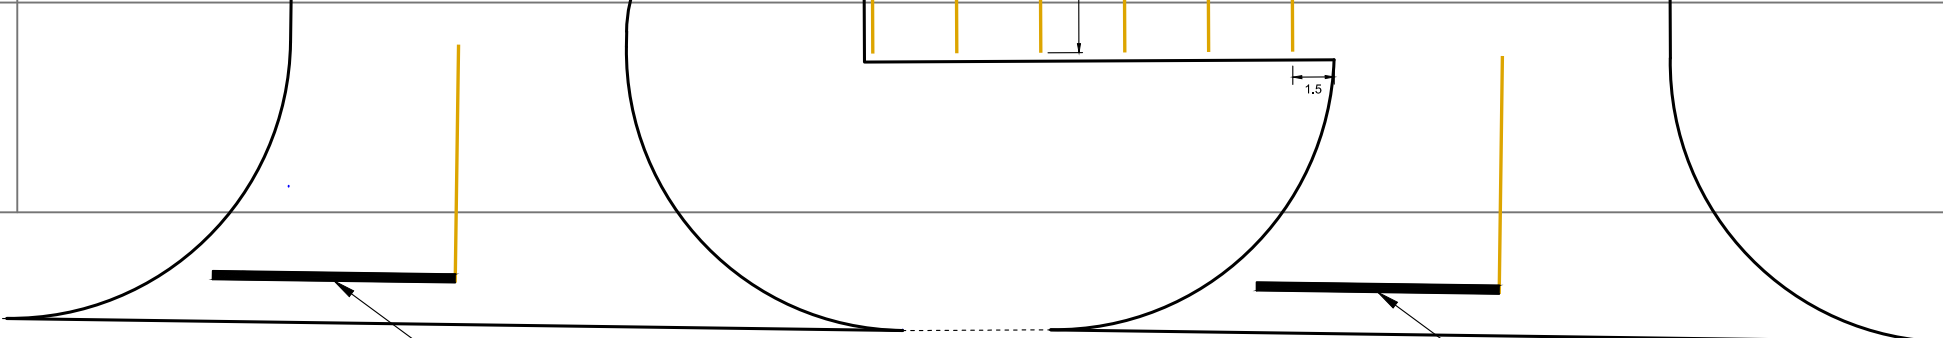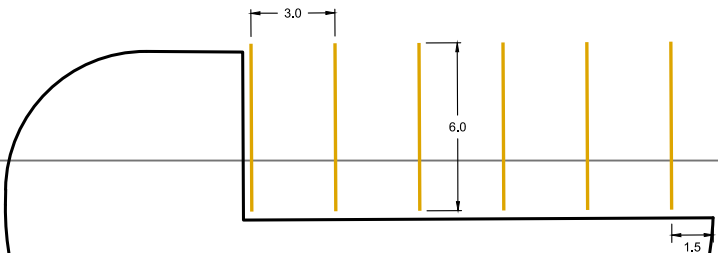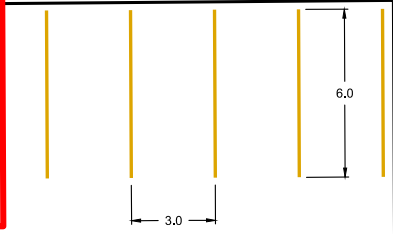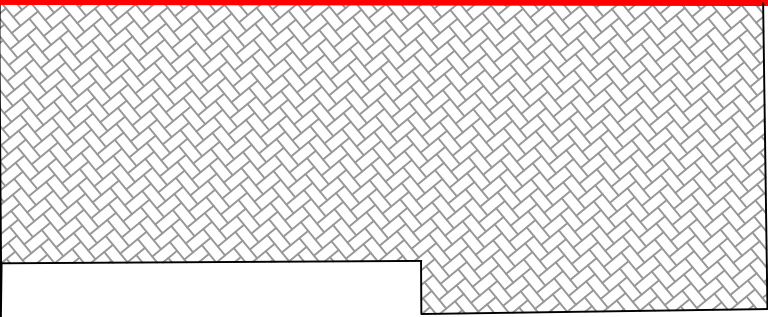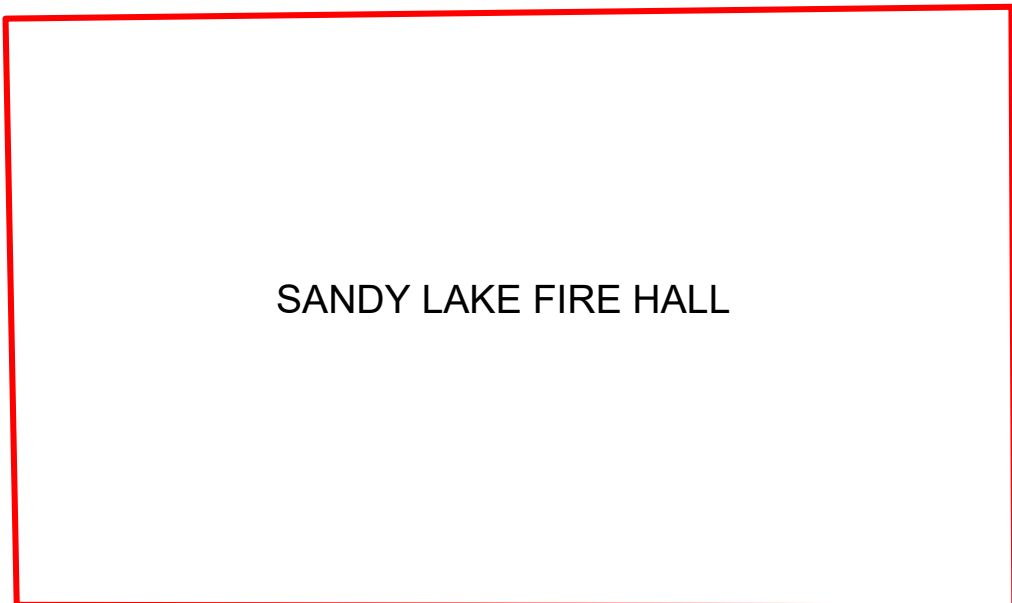

SANDY LAKE FIRE HALL

PARKING LOT


RAVEN ROAD

STOP BAR

STOP BAR

Item List

Description	Estimated Quantity	
Parking Stall Lines (100mm Solid Yellow)	115	m
Painted Pavement Message - Stop Bar (0.3m wide)	2	units

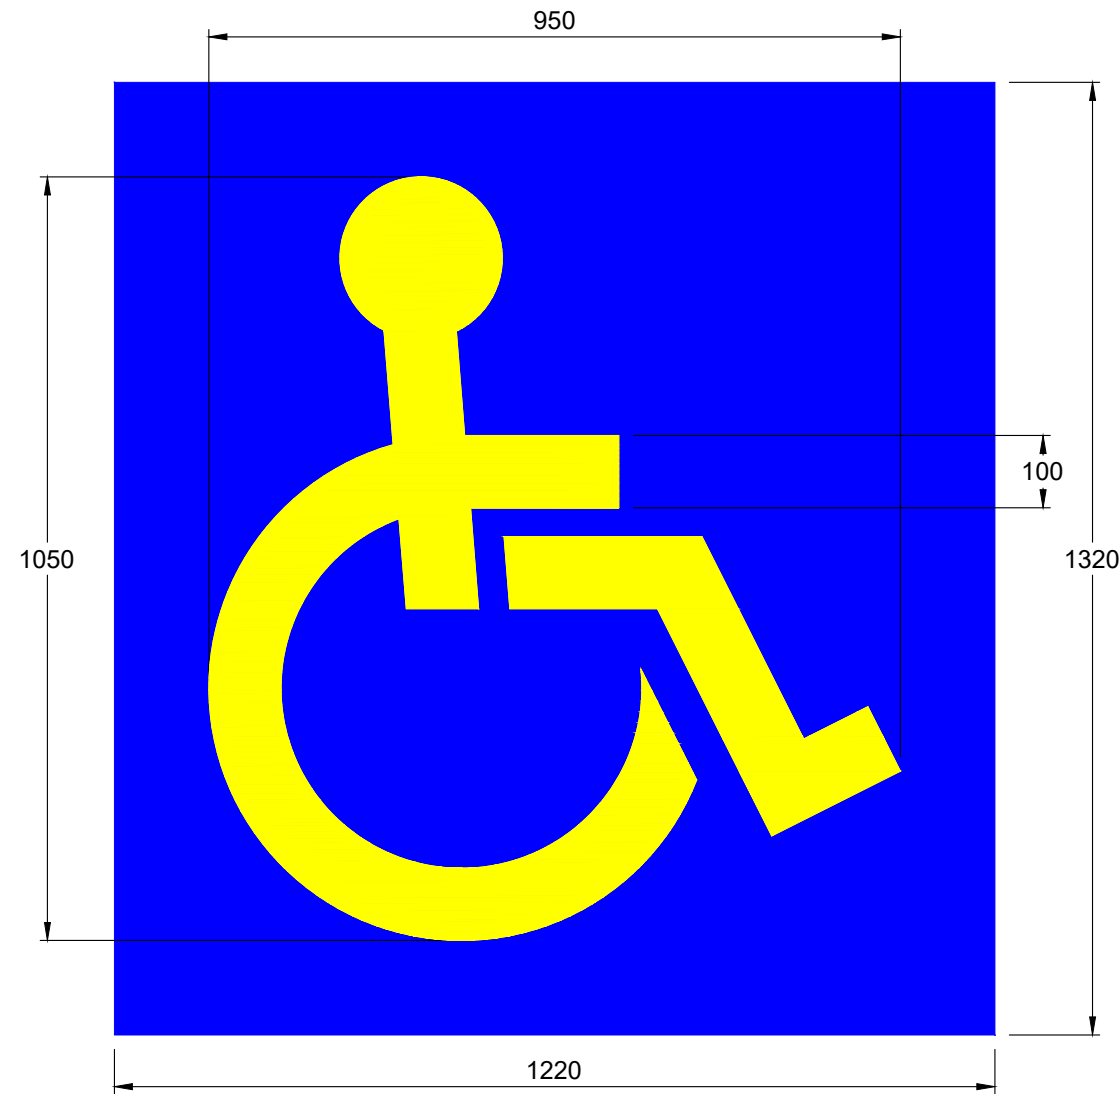

Painted Pavement Message - Handicap Symbol

NTS: units in millimeters



CONSULTANT

Milestone Engineering Services Ltd.
 2195 Mistassiniy Rd. North
 Wabasca, AB T0G 2K0
 T: 780.891.0389
 www.mesl.ca

PERMIT - SEAL

CLIENT

Municipal District of
 Opportunity No. 17

ISSUE/REVISION

I/R	DATE	DESCRIPTION
1	2025/02/12	Issued for Tender

PROJECT

2025 Parking Lot
 Line Painting Program

PROJECT NUMBER

2510102

SHEET TITLE

Handicap Symbol Details

Page 22 of 31

SHEET NUMBER
D122

ANSIB - 11" x 17" Approved: _____ Checked: _____ Designer: _____ Project Management Initials: _____
 Last saved by: JKTZ\2025-02-12 Last Plotted: 2025-02-12
 Filename: C:\USERS\JULIE.MESL\ONE DRIVE\1. MESL\PROJECTS\2025\510102 - 2025 PARKING LOT LINE PAINTING\DRAWINGS\DRAWINGS - MID OF 17 - PARKING LOTS - 250121.K.DWG



CONSULTANT
Milestone Engineering Services Ltd.
2195 Mistassiniy Rd. North
Wabasca, AB T0G 2K0
T: 780.891.0389
www.mesl.ca

PERMIT - SEAL

CLIENT
Municipal District of Opportunity No. 17

ISSUE/REVISION		
I/R	DATE	DESCRIPTION
1	2025/02/12	Issued for Tender

PROJECT
2025 Parking Lot Line Painting Program


PROJECT NUMBER
2510102

SHEET TITLE
Turn Arrow Details


Page 23 of 31

SHEET NUMBER
D123


Project Management Initials: Designer: _____ Checked: _____ Approved: _____
Last saved by: JKITZ\2025-02-12 | Last Plotted: 2025-02-12
Filename: C:\USERS\JUE\MESL\ONE\DRIVE\1. MESL\PROJECTS\2025\51510102 - 2025 PARKING LOT LINE PAINTING\DRAWINGS\DRAWINGS - MID OF 17 - PARKING LOTS - 250121\JK.DWG

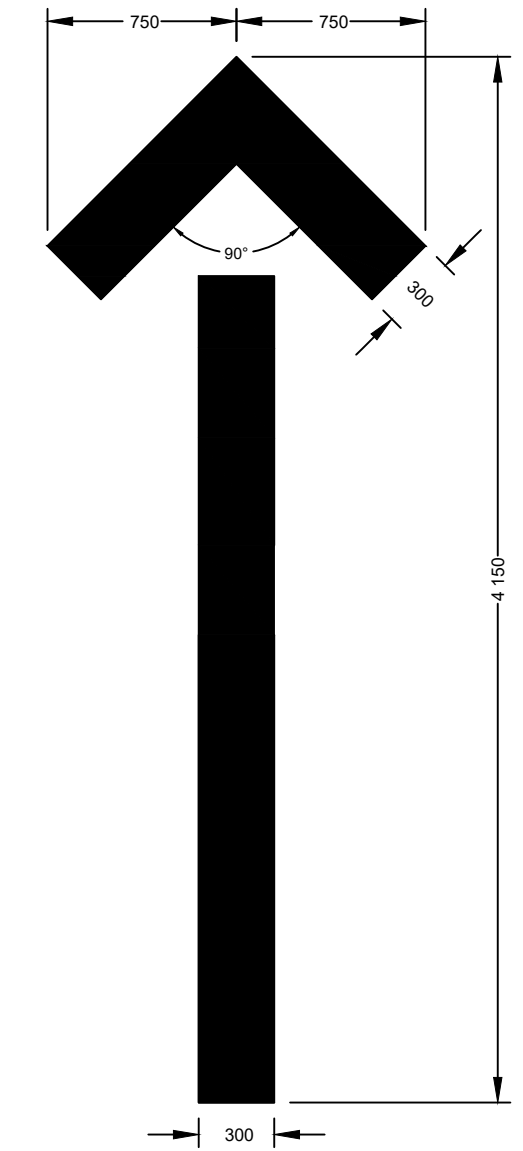

Painted Pavement Message
Straight Through / Right Turn Arrow
NTS: units in millimeters

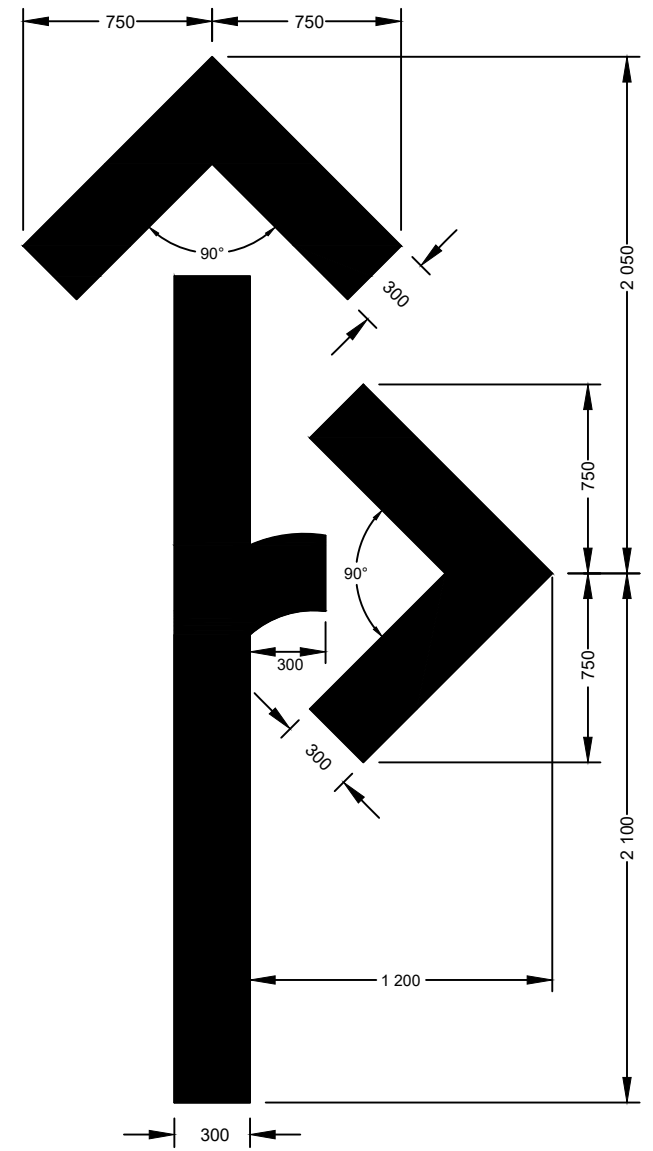


Painted Pavement Message
Straight Through / Right Turn Arrow
NTS: units in millimeters

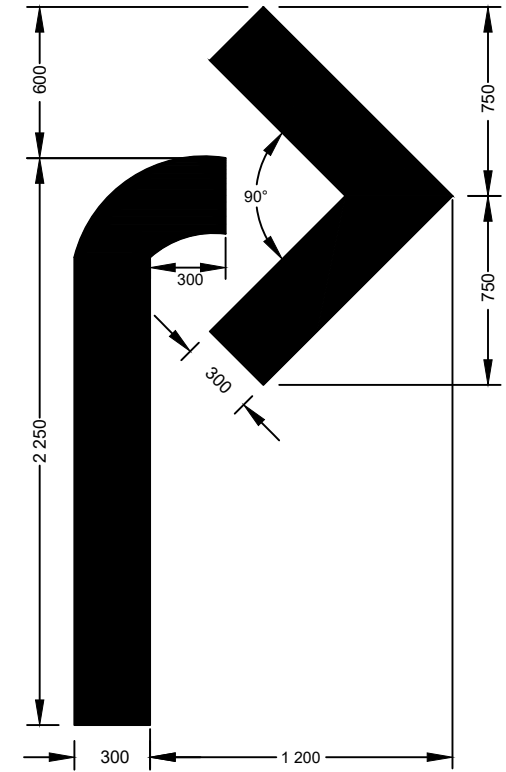

Painted Pavement Message
Right / Left Turn Arrow
NTS: units in millimeters



NORTH WABASCA LAKE

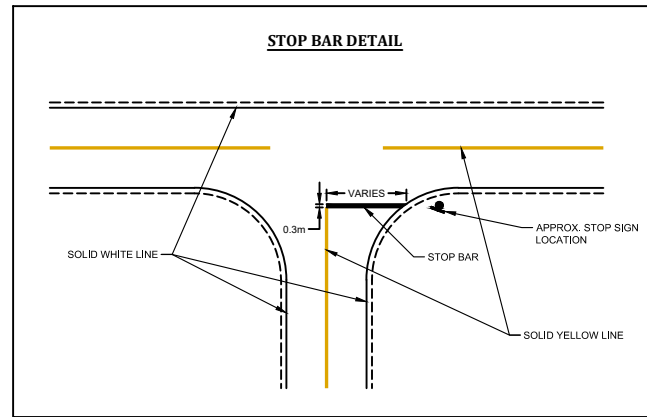

LEGEND:

- STOP BARS (2 units)
- ZEBRA CROSSWALK (16 m)

LIONS CAMPGROUND ACCESS ROAD



NORTHEND ROAD

EAGLE RIDGE RD



CONSULTANT

Milestone Engineering Services Ltd.
 2195 Mistassiniy Rd. North
 Wabasca, AB T0G 2K0
 T: 780.891.0389
 www.mesl.ca

PERMIT - SEAL

CLIENT

Municipal District of
 Opportunity No. 17

ISSUE/REVISION

I/R	DATE	DESCRIPTION
1	2025/02/12	Issued for Tender

PROJECT

2025 Parking Lot Line
 Painting Program

PROJECT NUMBER

2510102

SHEET TITLE

Wabasca - North End Road -
 Stop Bar and Zebra Crosswalk
 Locations

Page 24 of 31

SHEET NUMBER

P124

ANSI B - 11" x 17"


Project Management Initials: Designer: _____ Checked: _____ Approved: _____

Last saved by: JKT/2025-02-12 | Last Plotted: 2025-02-12
 Filename: C:\USERS\JULIE.MESL\ONE DRIVE\1. MESL\PROJECTS\2025\2510102 - 2025 PARKING LOT LINE PAINTING\DRAWINGS\MD OF 17 - STOP BARS - 25027JK.DWG



NORTH WABASCA LAKE

WABASCA

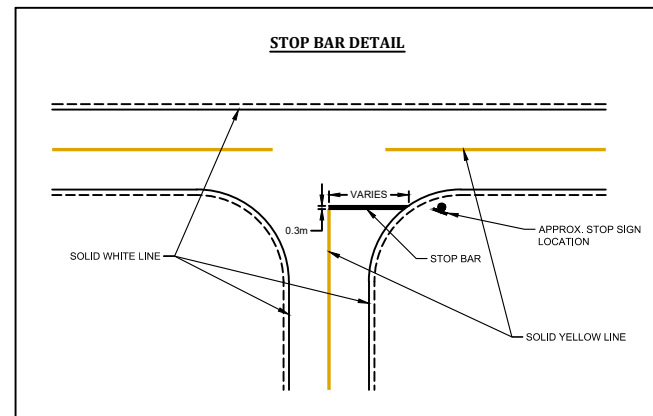

LEGEND:

- STOP BARS (21 units)

- ZEBRA CROSSWALK (8m)



CONSULTANT

Milestone Engineering Services Ltd.
2195 Mistassiniy Rd. North
Wabasca, AB T0G 2K0
T: 780.891.0389
www.mesl.ca

PERMIT - SEAL

CLIENT

Municipal District of Opportunity No. 17

ISSUE/REVISION

I/R	DATE	DESCRIPTION
1	2025/02/12	Issued for Tender

PROJECT

2025 Parking Lot Line Painting Program

PROJECT NUMBER

2510102


SHEET TITLE

Wabasca - North - Stop Bar and Zebra Crosswalk Locations

Page 25 of 31

SHEET NUMBER **P125**

ANSI B - 11" x 17" Approved: _____ Checked: _____ Designer: _____ Project Management Initials: _____

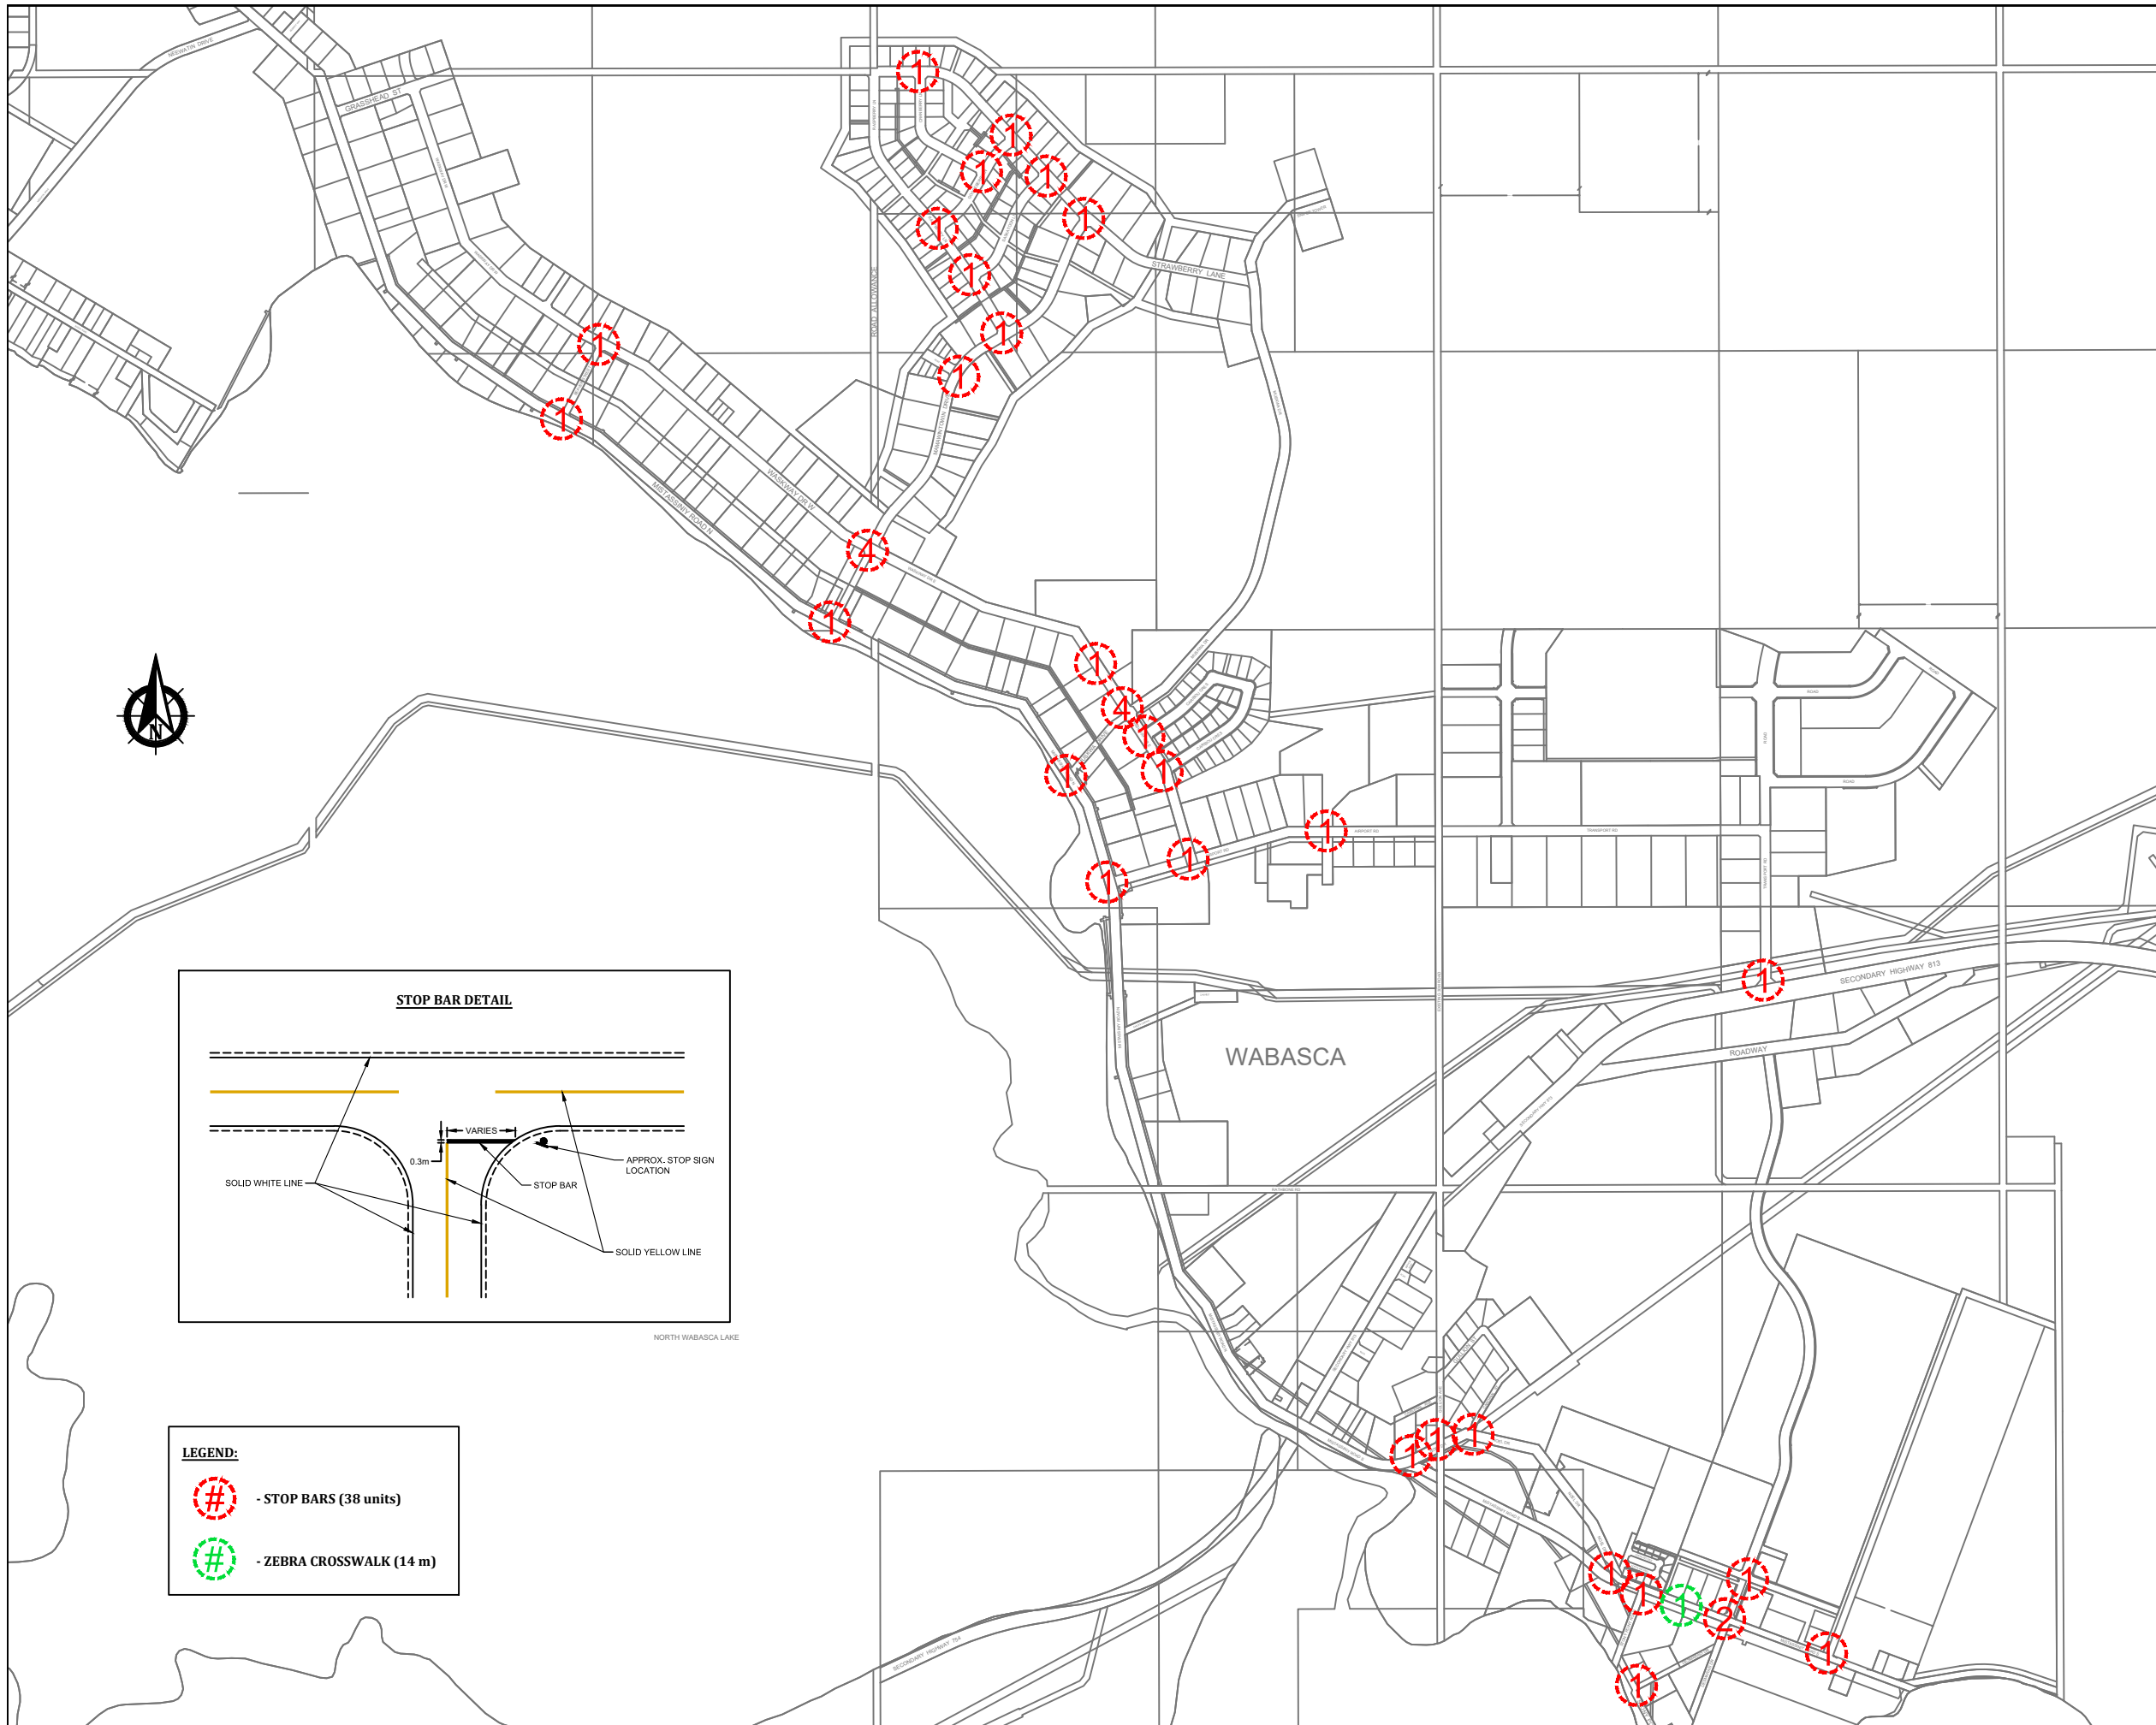

CONSULTANT
 Milestone Engineering Services Ltd.
 2195 Mistassiniy Rd. North
 Wabasca, AB T0G 2K0
 T: 780.891.0389
 www.mesl.ca

PERMIT - SEAL

CLIENT
 Municipal District of
 Opportunity No. 17

ISSUE/REVISION		
I/R	DATE	DESCRIPTION
1	2025/02/12	Issued for Tender

PROJECT
 2025 Parking Lot Line
 Painting Program


PROJECT NUMBER
 2510102

SHEET TITLE
 Wabasca - South - Stop Bar
 Locations

Page 26 of 31


SHEET NUMBER
P126

ANSIB - 11" x 17" Approved: _____ Checked: _____ Designer: _____ Project Management Initials: _____
 Last saved by: JKTZ(2025-02-12) Last Plotted: 2025-02-12
 File name: C:\USERS\JULIE.MESL\ONE DRIVE\1. MESL\PROJECTS\2025\2510102 - 2025 PARKING LOT LINE PAINTING\DRAWINGS\DRAWINGS - MID OF 17 - STOP BARS - 250127 JK.DWG

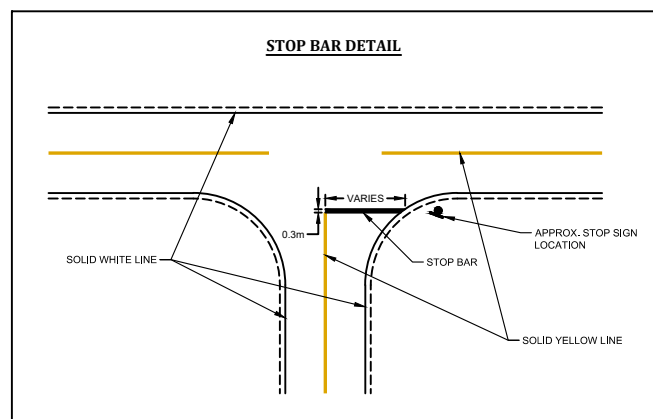

LEGEND:

- STOP BARS (3 units)

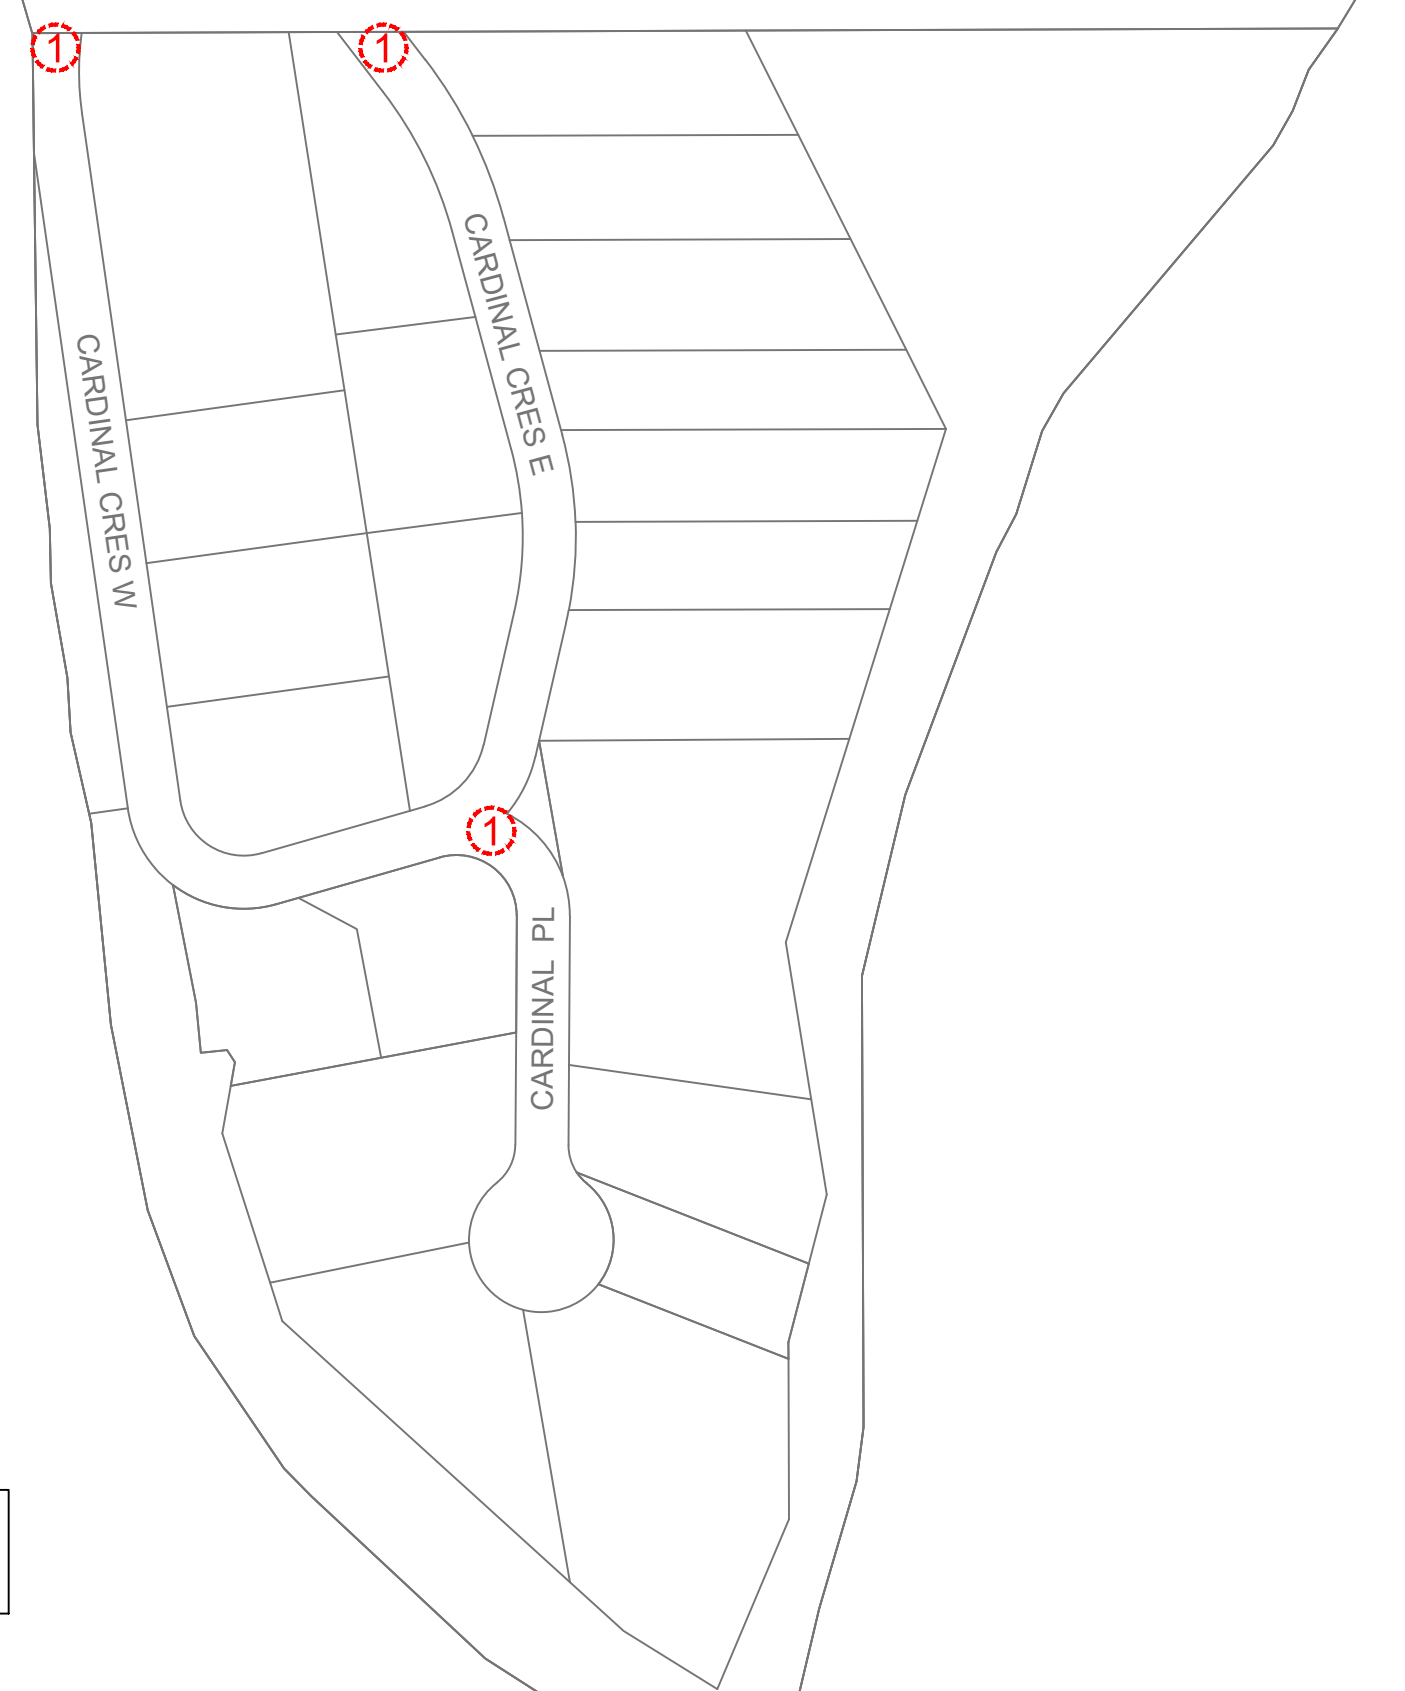

CONSULTANT
 Milestone Engineering Services Ltd.
 2195 Mistassiniy Rd. North
 Wabasca, AB T0G 2K0
 T: 780.891.0389
 www.mesl.ca

PERMIT - SEAL

CLIENT
 Municipal District of
 Opportunity No. 17

ISSUE/REVISION		
I/R	DATE	DESCRIPTION
1	2025/02/12	Issued for Tender

PROJECT
 2025 Parking Lot Line
 Painting Program

PROJECT NUMBER
 2510102


SHEET TITLE
 Wabasca - Cardinal Point -
 Stop Bar Locations

Page 27 of 31

SHEET NUMBER
P127




RED EARTH CREEK

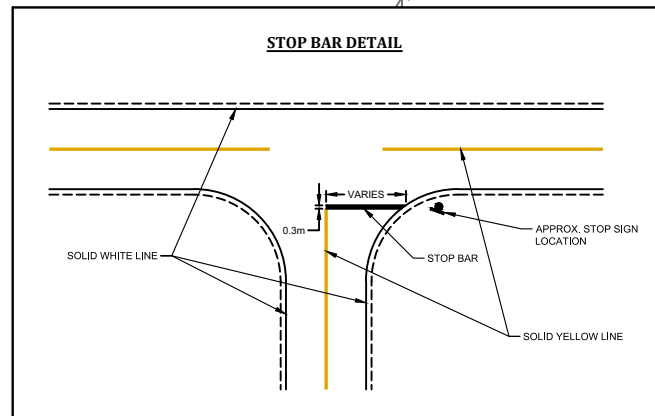

LEGEND:

- STOP BARS (35 units)
- ZEBRA CROSSWALK (16m)

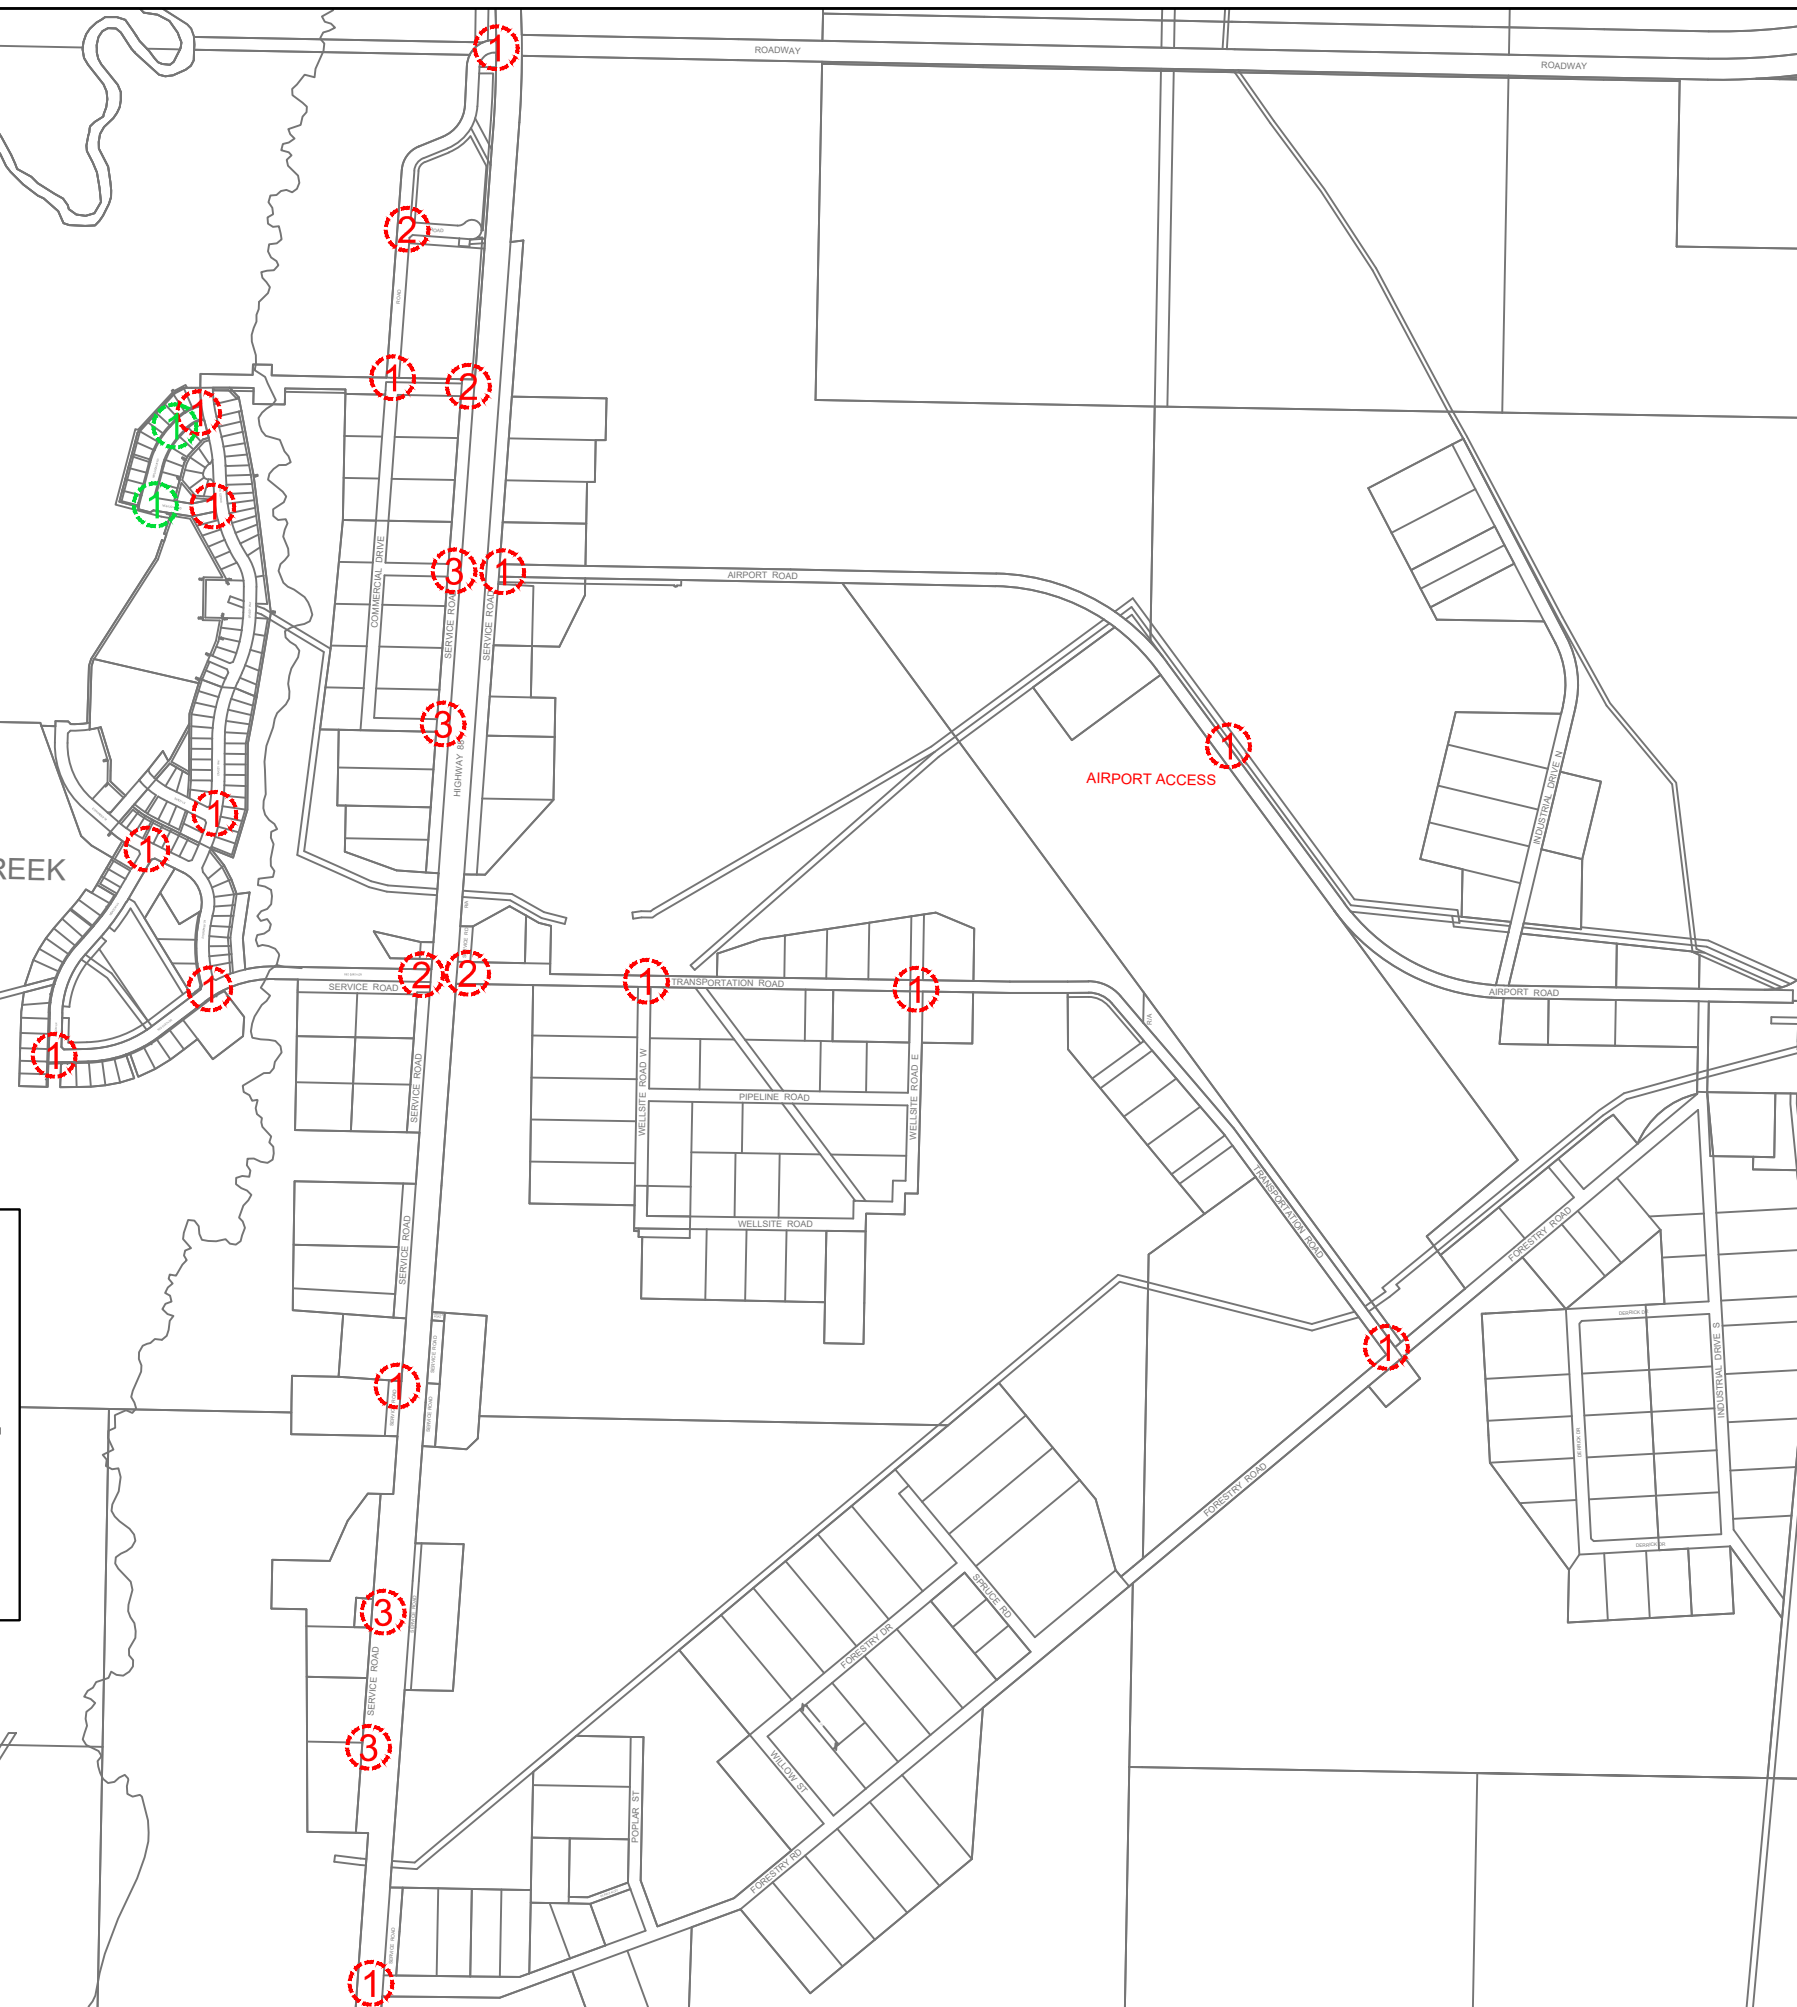

CONSULTANT
 Milestone Engineering Services Ltd.
 2195 Mistassiniy Rd. North
 Wabasca, AB T0G 2K0
 T: 780.891.0389
 www.mesl.ca

PERMIT - SEAL

CLIENT
 Municipal District of
 Opportunity No. 17

ISSUE/REVISION		
I/R	DATE	DESCRIPTION
1	2025/02/12	Issued for Tender

PROJECT
 2025 Parking Lot Line
 Painting Program

PROJECT NUMBER
 2510102

SHEET TITLE
 Red Earth Creek - Stop Bar
 and Zebra Crosswalk
 Locations


Page 28 of 31

SHEET NUMBER
P128

Approved: _____
 Checked: _____
 Designer: _____
 Project Management Initials: _____
 Last saved by: JKTZ\2025-02-12 Last Plotted: 2025-02-12
 Filename: C:\USERS\JUE\MESL\ONE\DRIVE\1_MESL\PROJECTS\2025\51510102 - 2025 PARKING LOT LINE PAINTING\DRAWINGS\ - MID OF 17 - STOP BARS - 250127 JK.DWG



CALLING LAKE

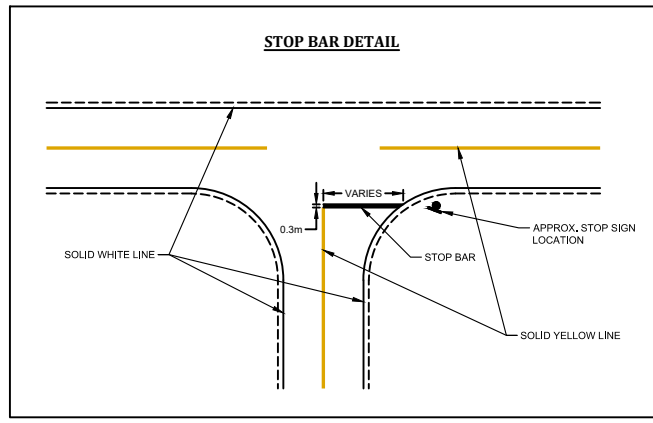

LEGEND:



- STOP BARS (8 units)



CONSULTANT
Milestone Engineering Services Ltd.
2195 Mistassiniy Rd. North
Wabasca, AB T0G 2K0
T: 780.891.0389
www.mesl.ca

PERMIT - SEAL

CLIENT
Municipal District of
Opportunity No. 17

ISSUE/REVISION

I/R	DATE	DESCRIPTION
1	2025/02/12	Issued for Tender




PROJECT
2025 Parking Lot Line
Painting Program

PROJECT NUMBER
2510102

SHEET TITLE
Calling Lake - North - Stop Bar
Locations

Page 29 of 31

SHEET NUMBER
P129

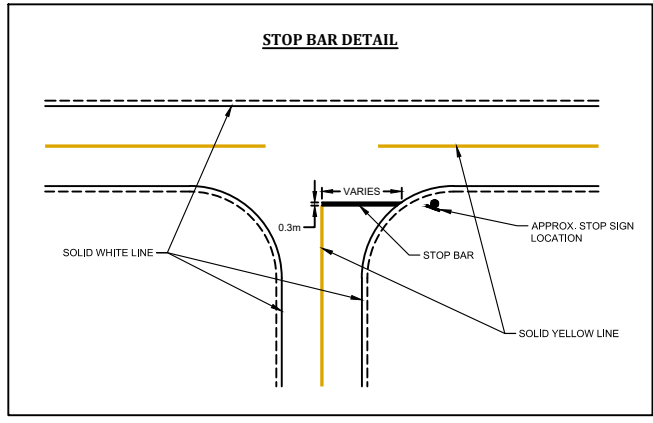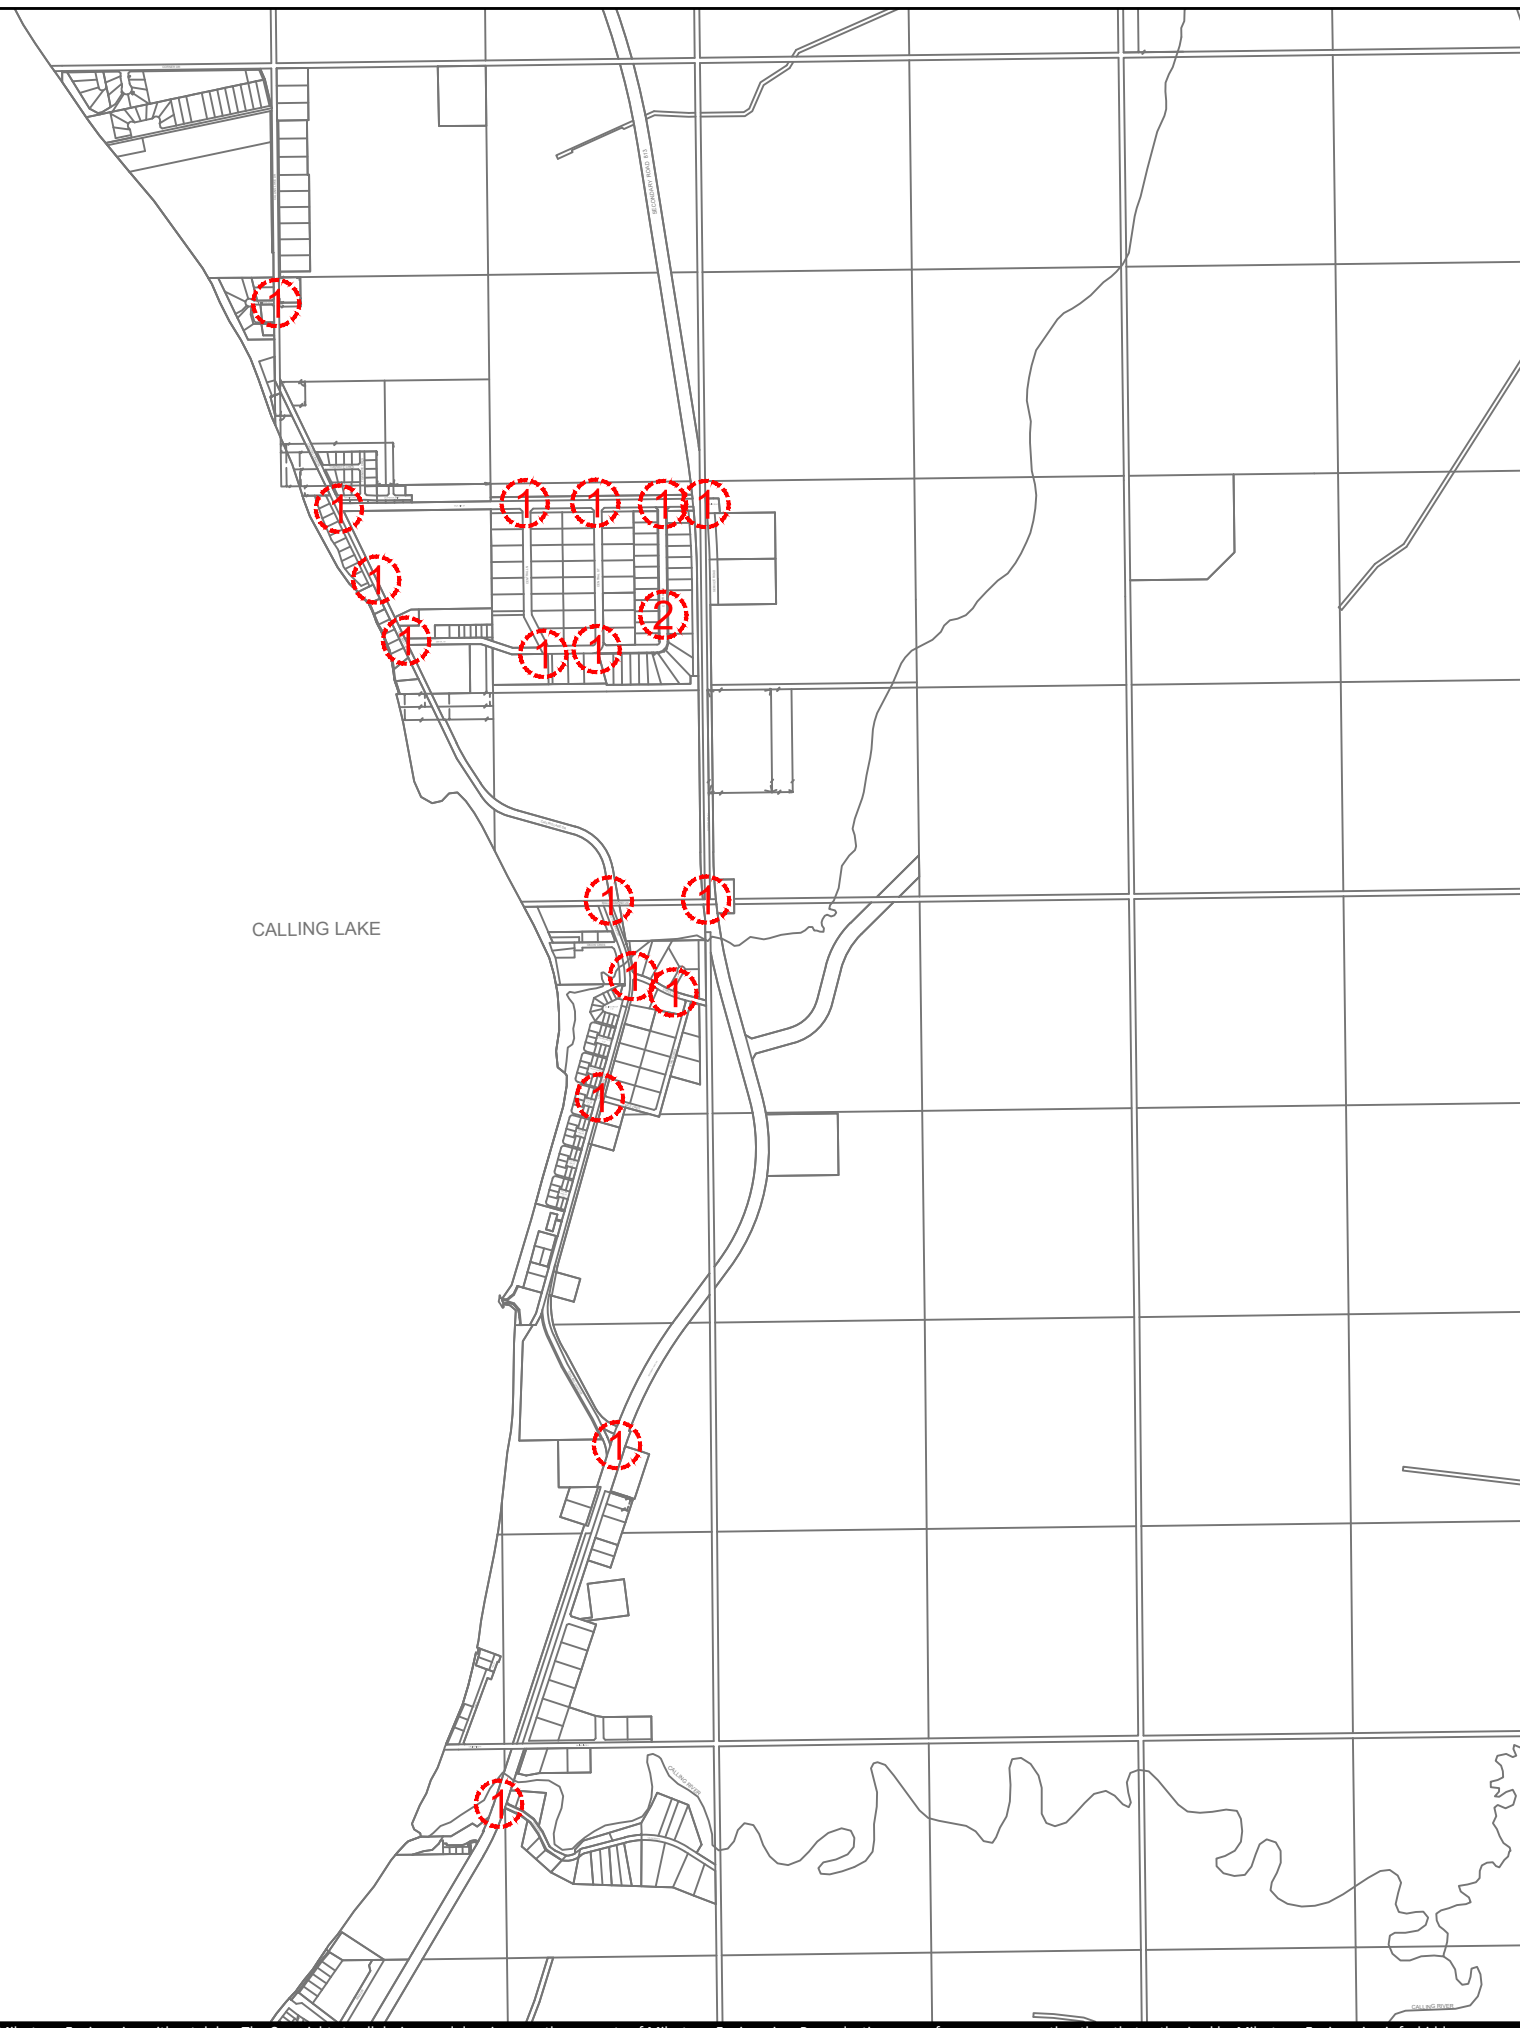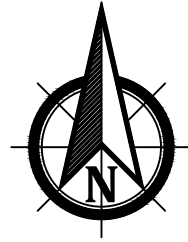

LEGEND:

- STOP BARS (19 units)



CONSULTANT
 Milestone Engineering Services Ltd.
 2195 Mistassiniy Rd. North
 Wabasca, AB T0G 2K0
 T: 780.891.0389
 www.mesl.ca

PERMIT - SEAL

CLIENT
 Municipal District of
 Opportunity No. 17

ISSUE/REVISION

I/R	DATE	DESCRIPTION
1	2025/02/12	Issued for Tender

PROJECT
 2025 Parking Lot Line
 Painting Program

PROJECT NUMBER
 2510102

SHEET TITLE
 Calling Lake - South - Stop Bar
 Locations



Page 30 of 31

SHEET NUMBER
P130

ANSIB - 11" x 17"
 Project Management Initials: Designer: _____ Checked: _____ Approved: _____
 Last saved by: JKT/2025-02-12 Last Plotted: 2025-02-12
 Filename: C:\USERS\JULIE.MESL\ONE\DRIVE\1. MESL\PROJECTS\2025\2510102 - 2025 PARKING LOT LINE PAINTING\DRAWINGS\MD OF 17 - STOP BARS - 25027JK.DWG



SANDY LAKE

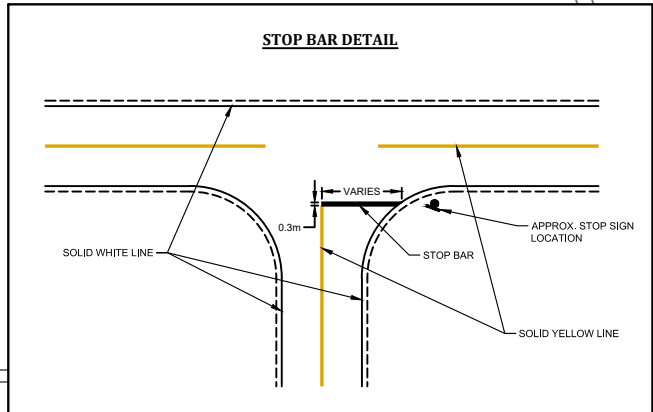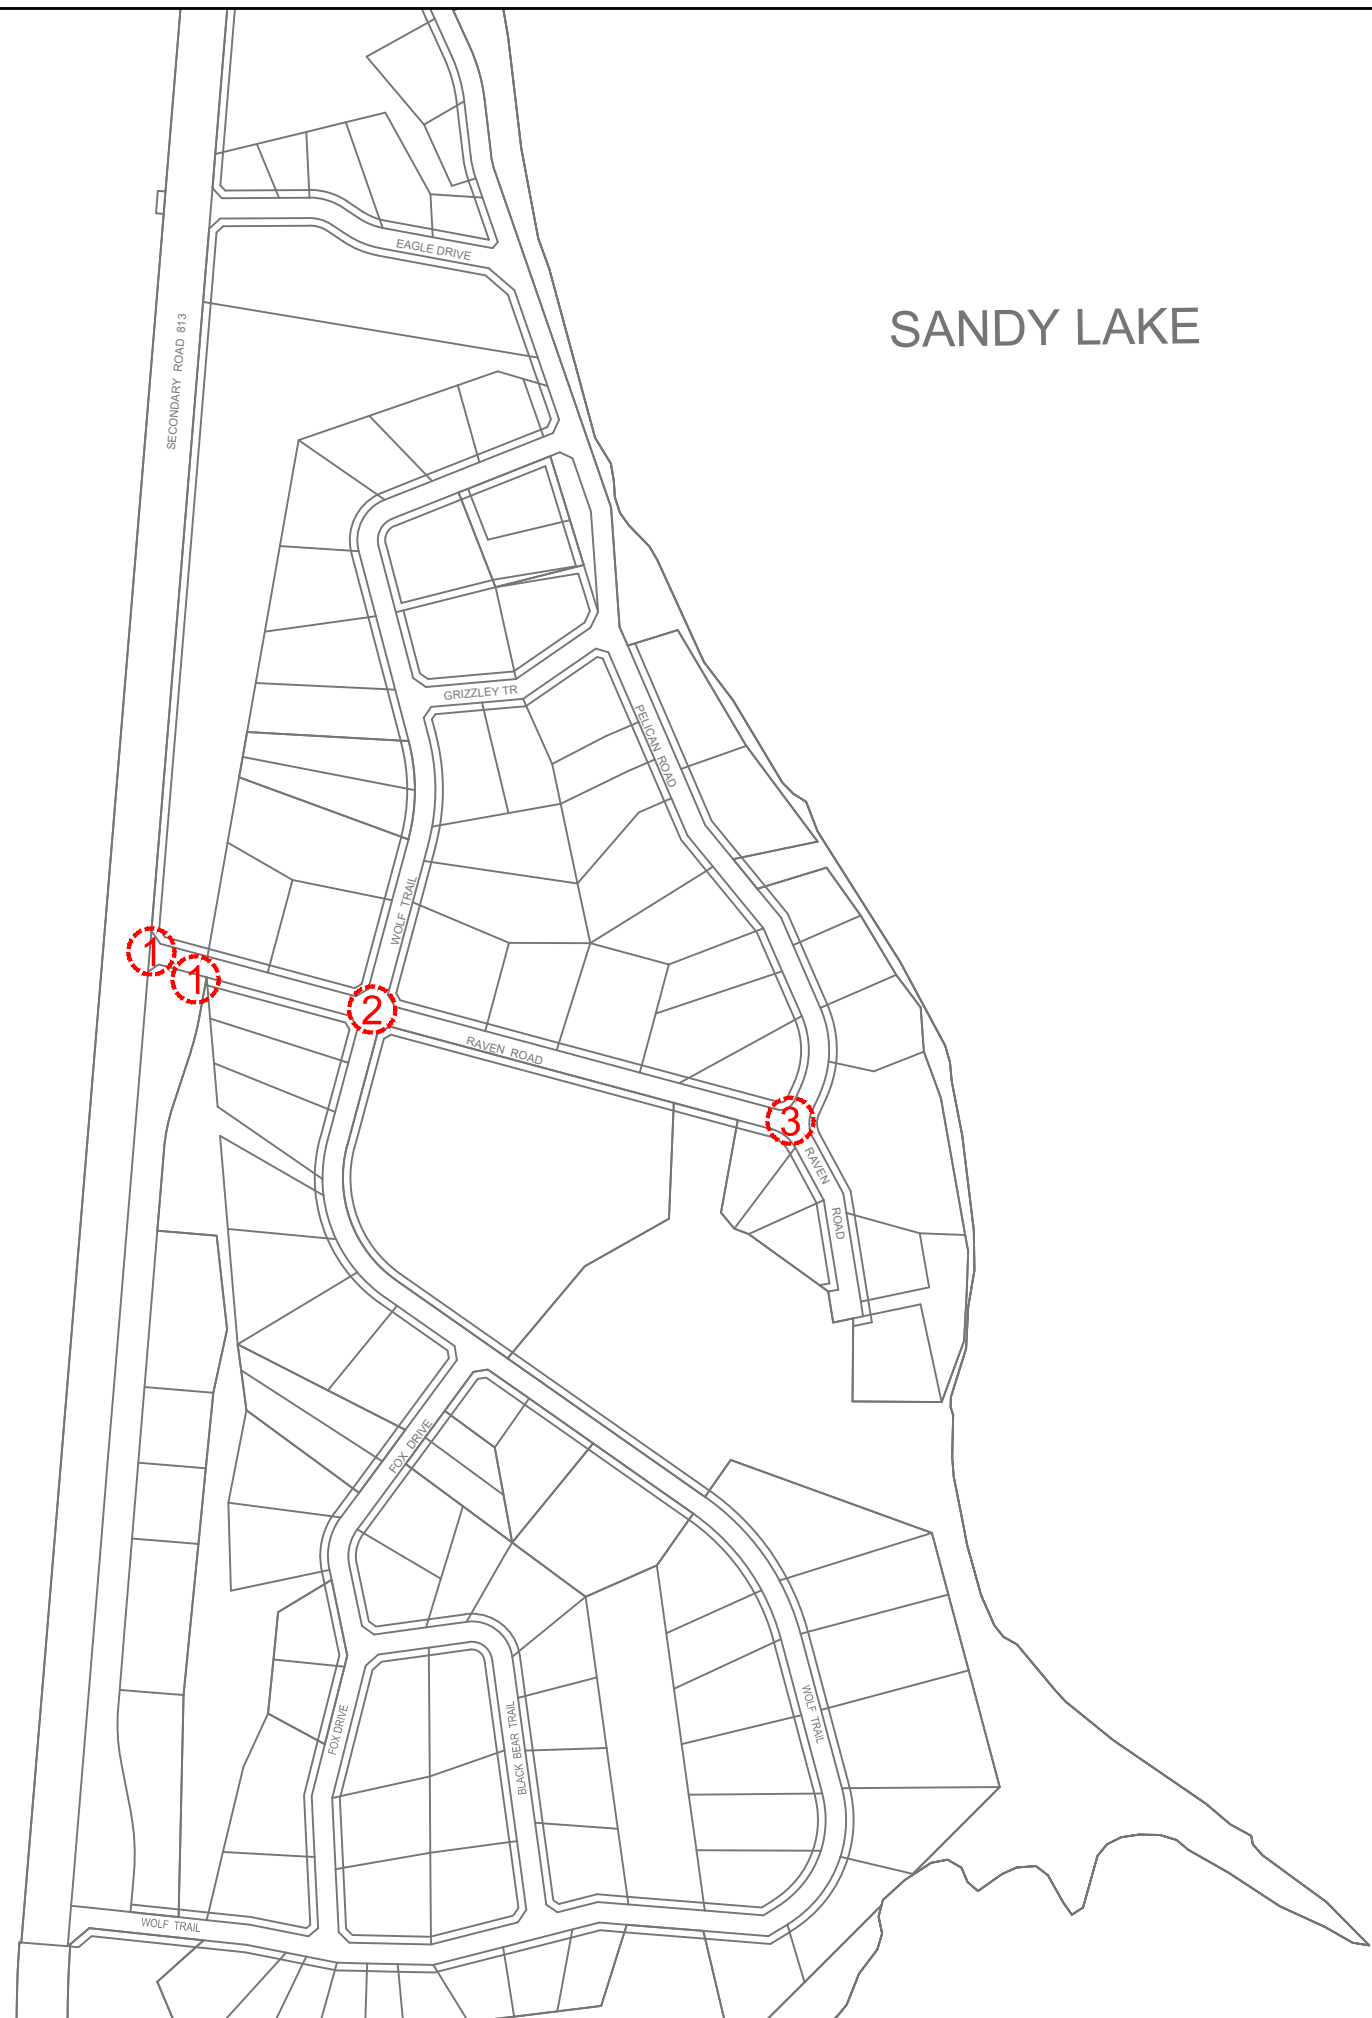

LEGEND:

- STOP BARS (7 units)



CONSULTANT
 Milestone Engineering Services Ltd.
 2195 Mistassiniy Rd. North
 Wabasca, AB T0G 2K0
 T: 780.891.0389
 www.mesl.ca

PERMIT - SEAL

CLIENT
 Municipal District of
 Opportunity No. 17

ISSUE/REVISION

I/R	DATE	DESCRIPTION
1	2025/02/12	Issued for Tender

PROJECT
 2025 Parking Lot Line
 Painting Program

PROJECT NUMBER
 2510102

SHEET TITLE
 Sandy Lake - Stop Bar
 Locations

Page 31 of 31

SHEET NUMBER
P131

ANSIB - 11" x 17" Approved: _____ Checked: _____ Designer: _____ Project Management Initials: _____
 Last saved by: JKT/2025-02-12 Last Plotted: 2025-02-12
 Filename: C:\USERS\JULIE.MESL\ONE DRIVE\1. MESL\PROJECTS\2025\510102 - 2025 PARKING LOT LINE PAINTING\DRAWINGS\ MID OF 17 - STOP BARS - 250127 JK.DWG