

LEGEND

- SINGLE DIRECTIONAL DIVIDING AND TWO EDGE LINES
- SINGLE DIRECTIONAL DIVIDING LINE
- SINGLE DIRECTIONAL DIVIDING AND EDGE LINE AND DOUBLE EDGE LINE (WALKING PATH)
- AS DETAILED ON DRAWING C107



CONSULTANT

Milestone Engineering Services Ltd.
 2195 Mistassiniy Rd. North
 Wabasca, AB T0G 2K0
 T: 780.891.0389 F: 780.891.9101
 www.mesl.ca

PERMIT - SEAL

CLIENT

Municipal District of Opportunity No. 17

ISSUE/REVISION

| I/R | DATE | DESCRIPTION |
|-----|----------|-------------------|
| 1 | 25/01/20 | Issued for Tender |

PROJECT

2025 Roadway Line Painting Program

PROJECT NUMBER


2510101

SHEET TITLE

Hamlet of Wabasca - Location Map

Page 1 of 8

SHEET NUMBER **C101**

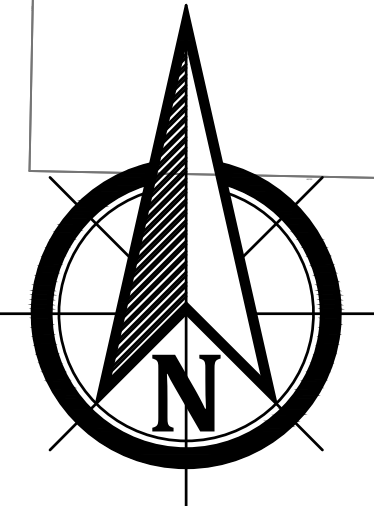

CONSULTANT
 Milestone Engineering Services Ltd.
 2195 Mistassini Rd. North
 Wabasca, AB T0G 2K0
 T: 780.891.0389 F: 780.891.9101
 www.mesl.ca

PERMIT - SEAL

CLIENT
 Municipal District of
 Opportunity No. 17

| ISSUE/REVISION | | |
|----------------|----------|-------------------|
| I/R | DATE | DESCRIPTION |
| 1 | 25/01/20 | Issued for Tender |


PROJECT
 2025 Roadway Line
 Painting Program



PROJECT NUMBER
 2510101

SHEET TITLE
 Hamlet of Red Earth Creek -
 Location Map

Page 2 of 8

SHEET NUMBER
C102

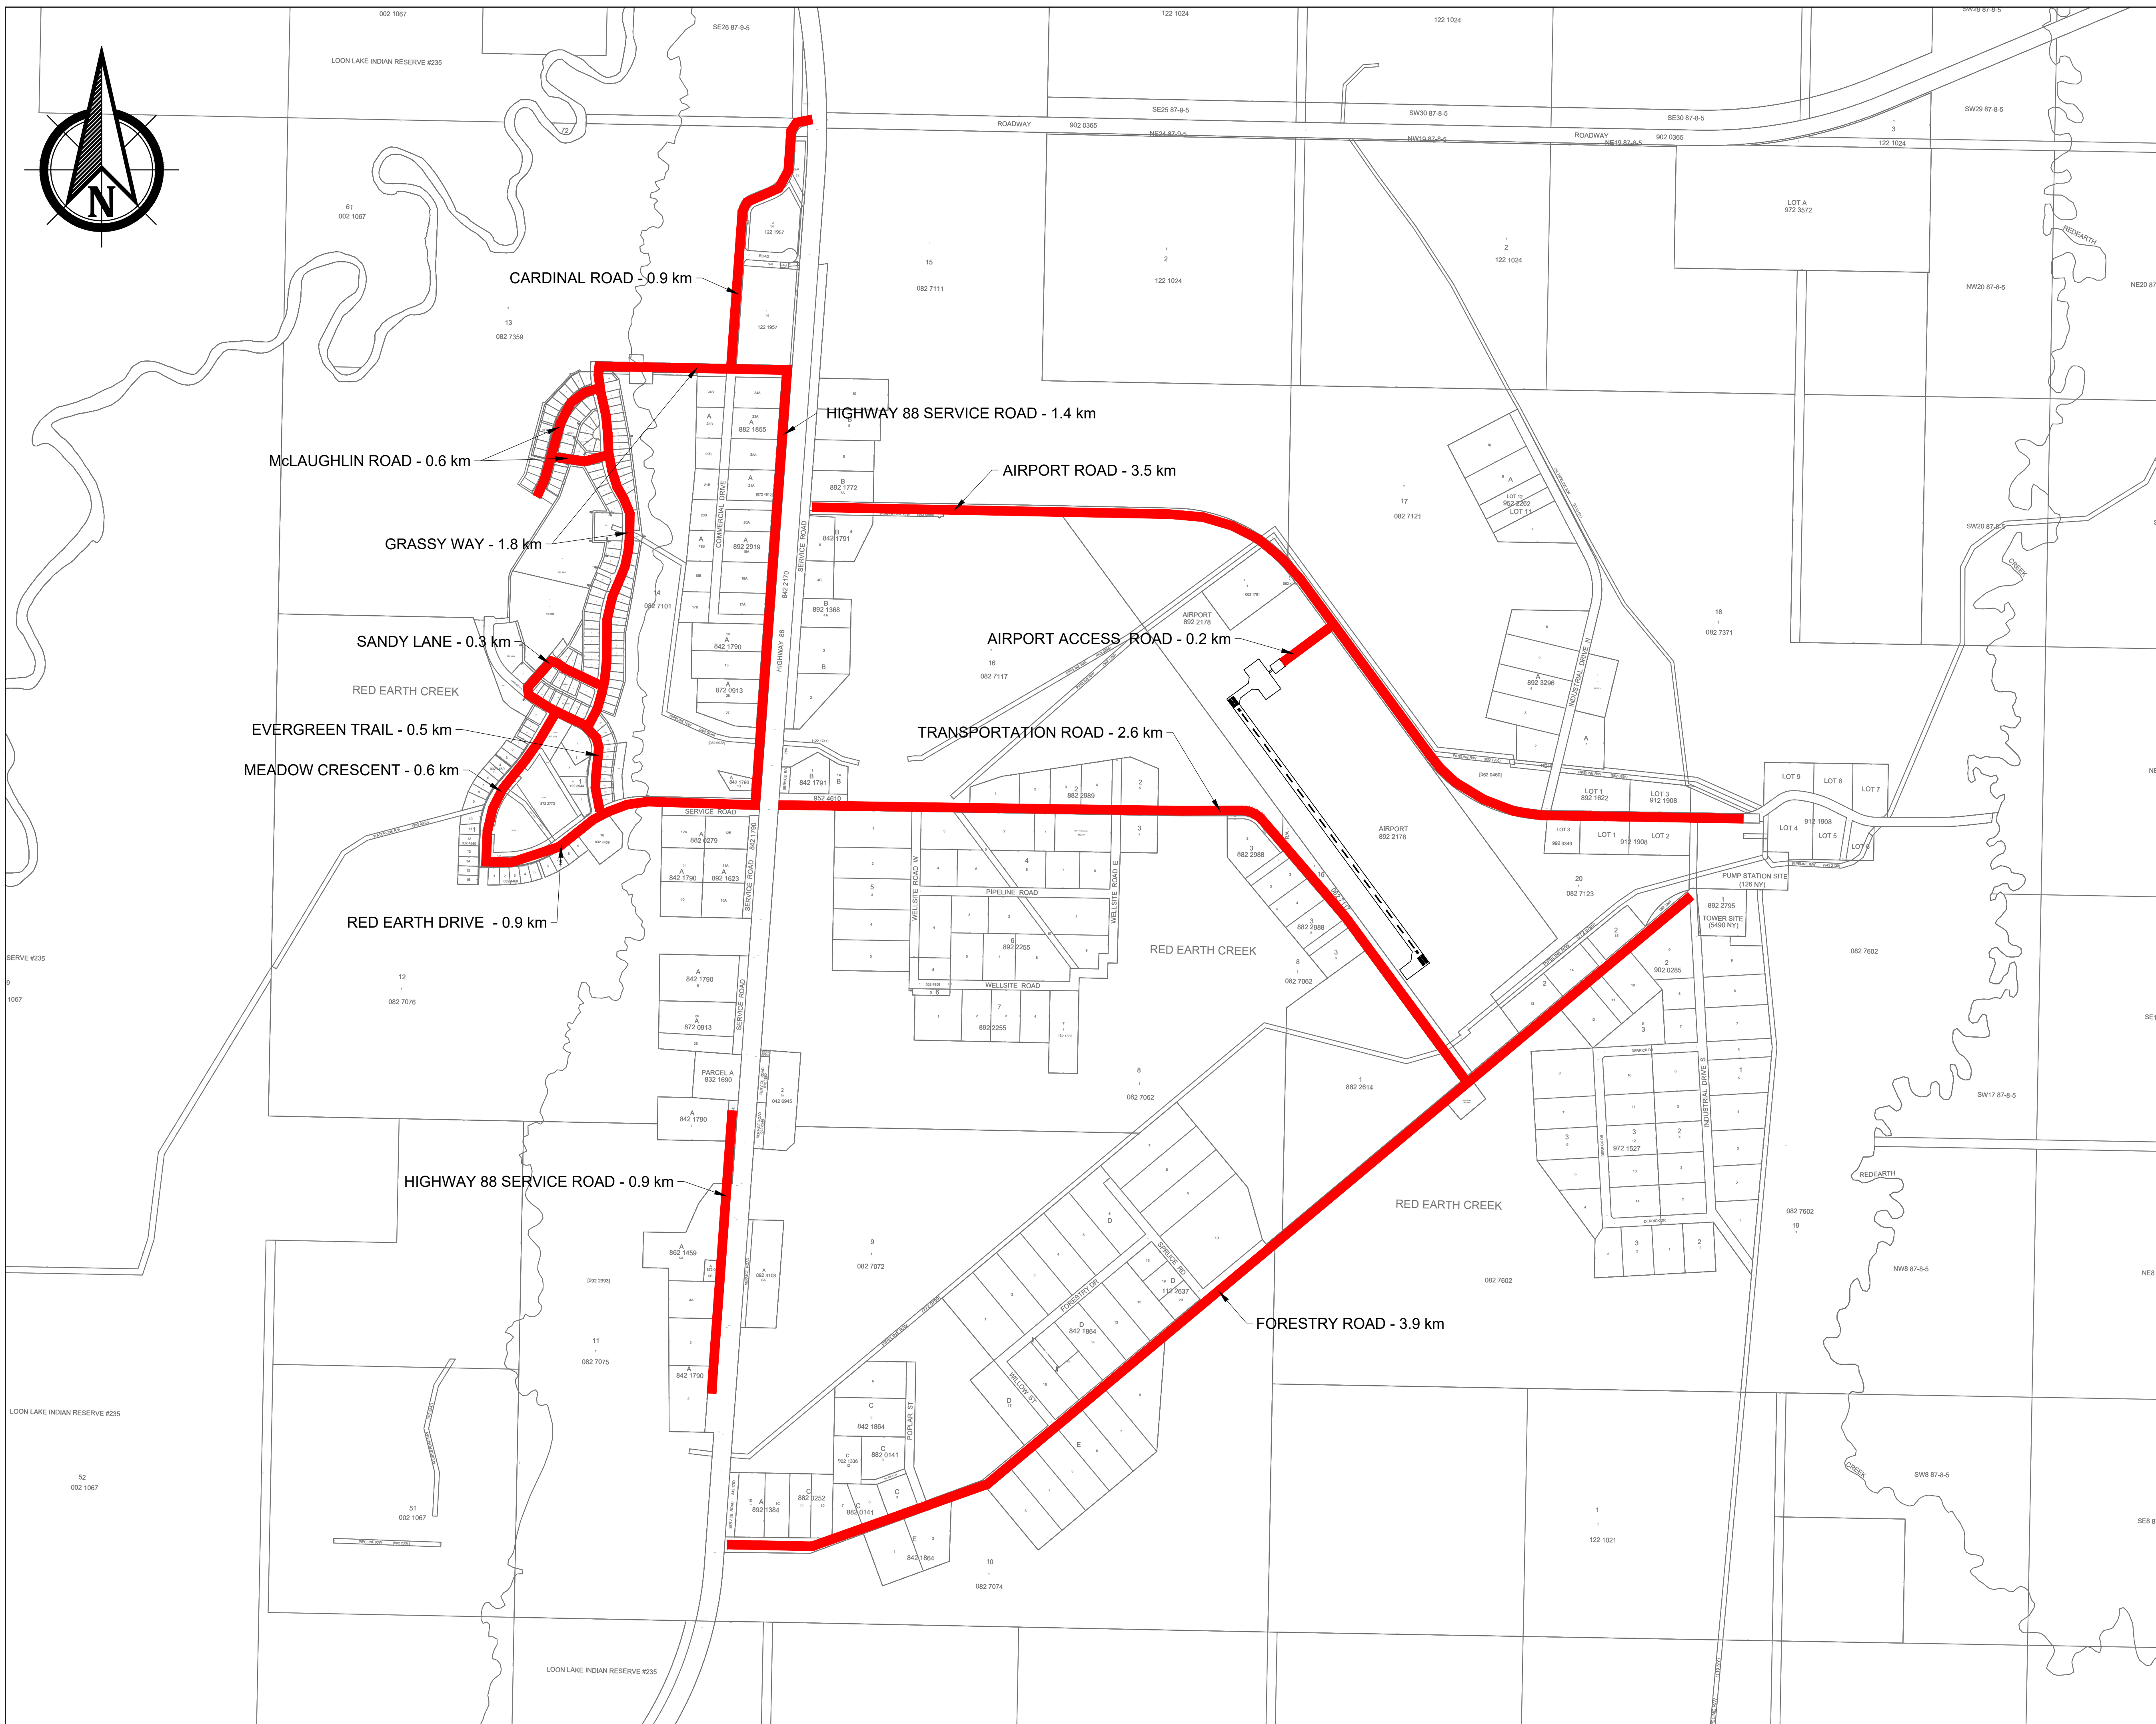

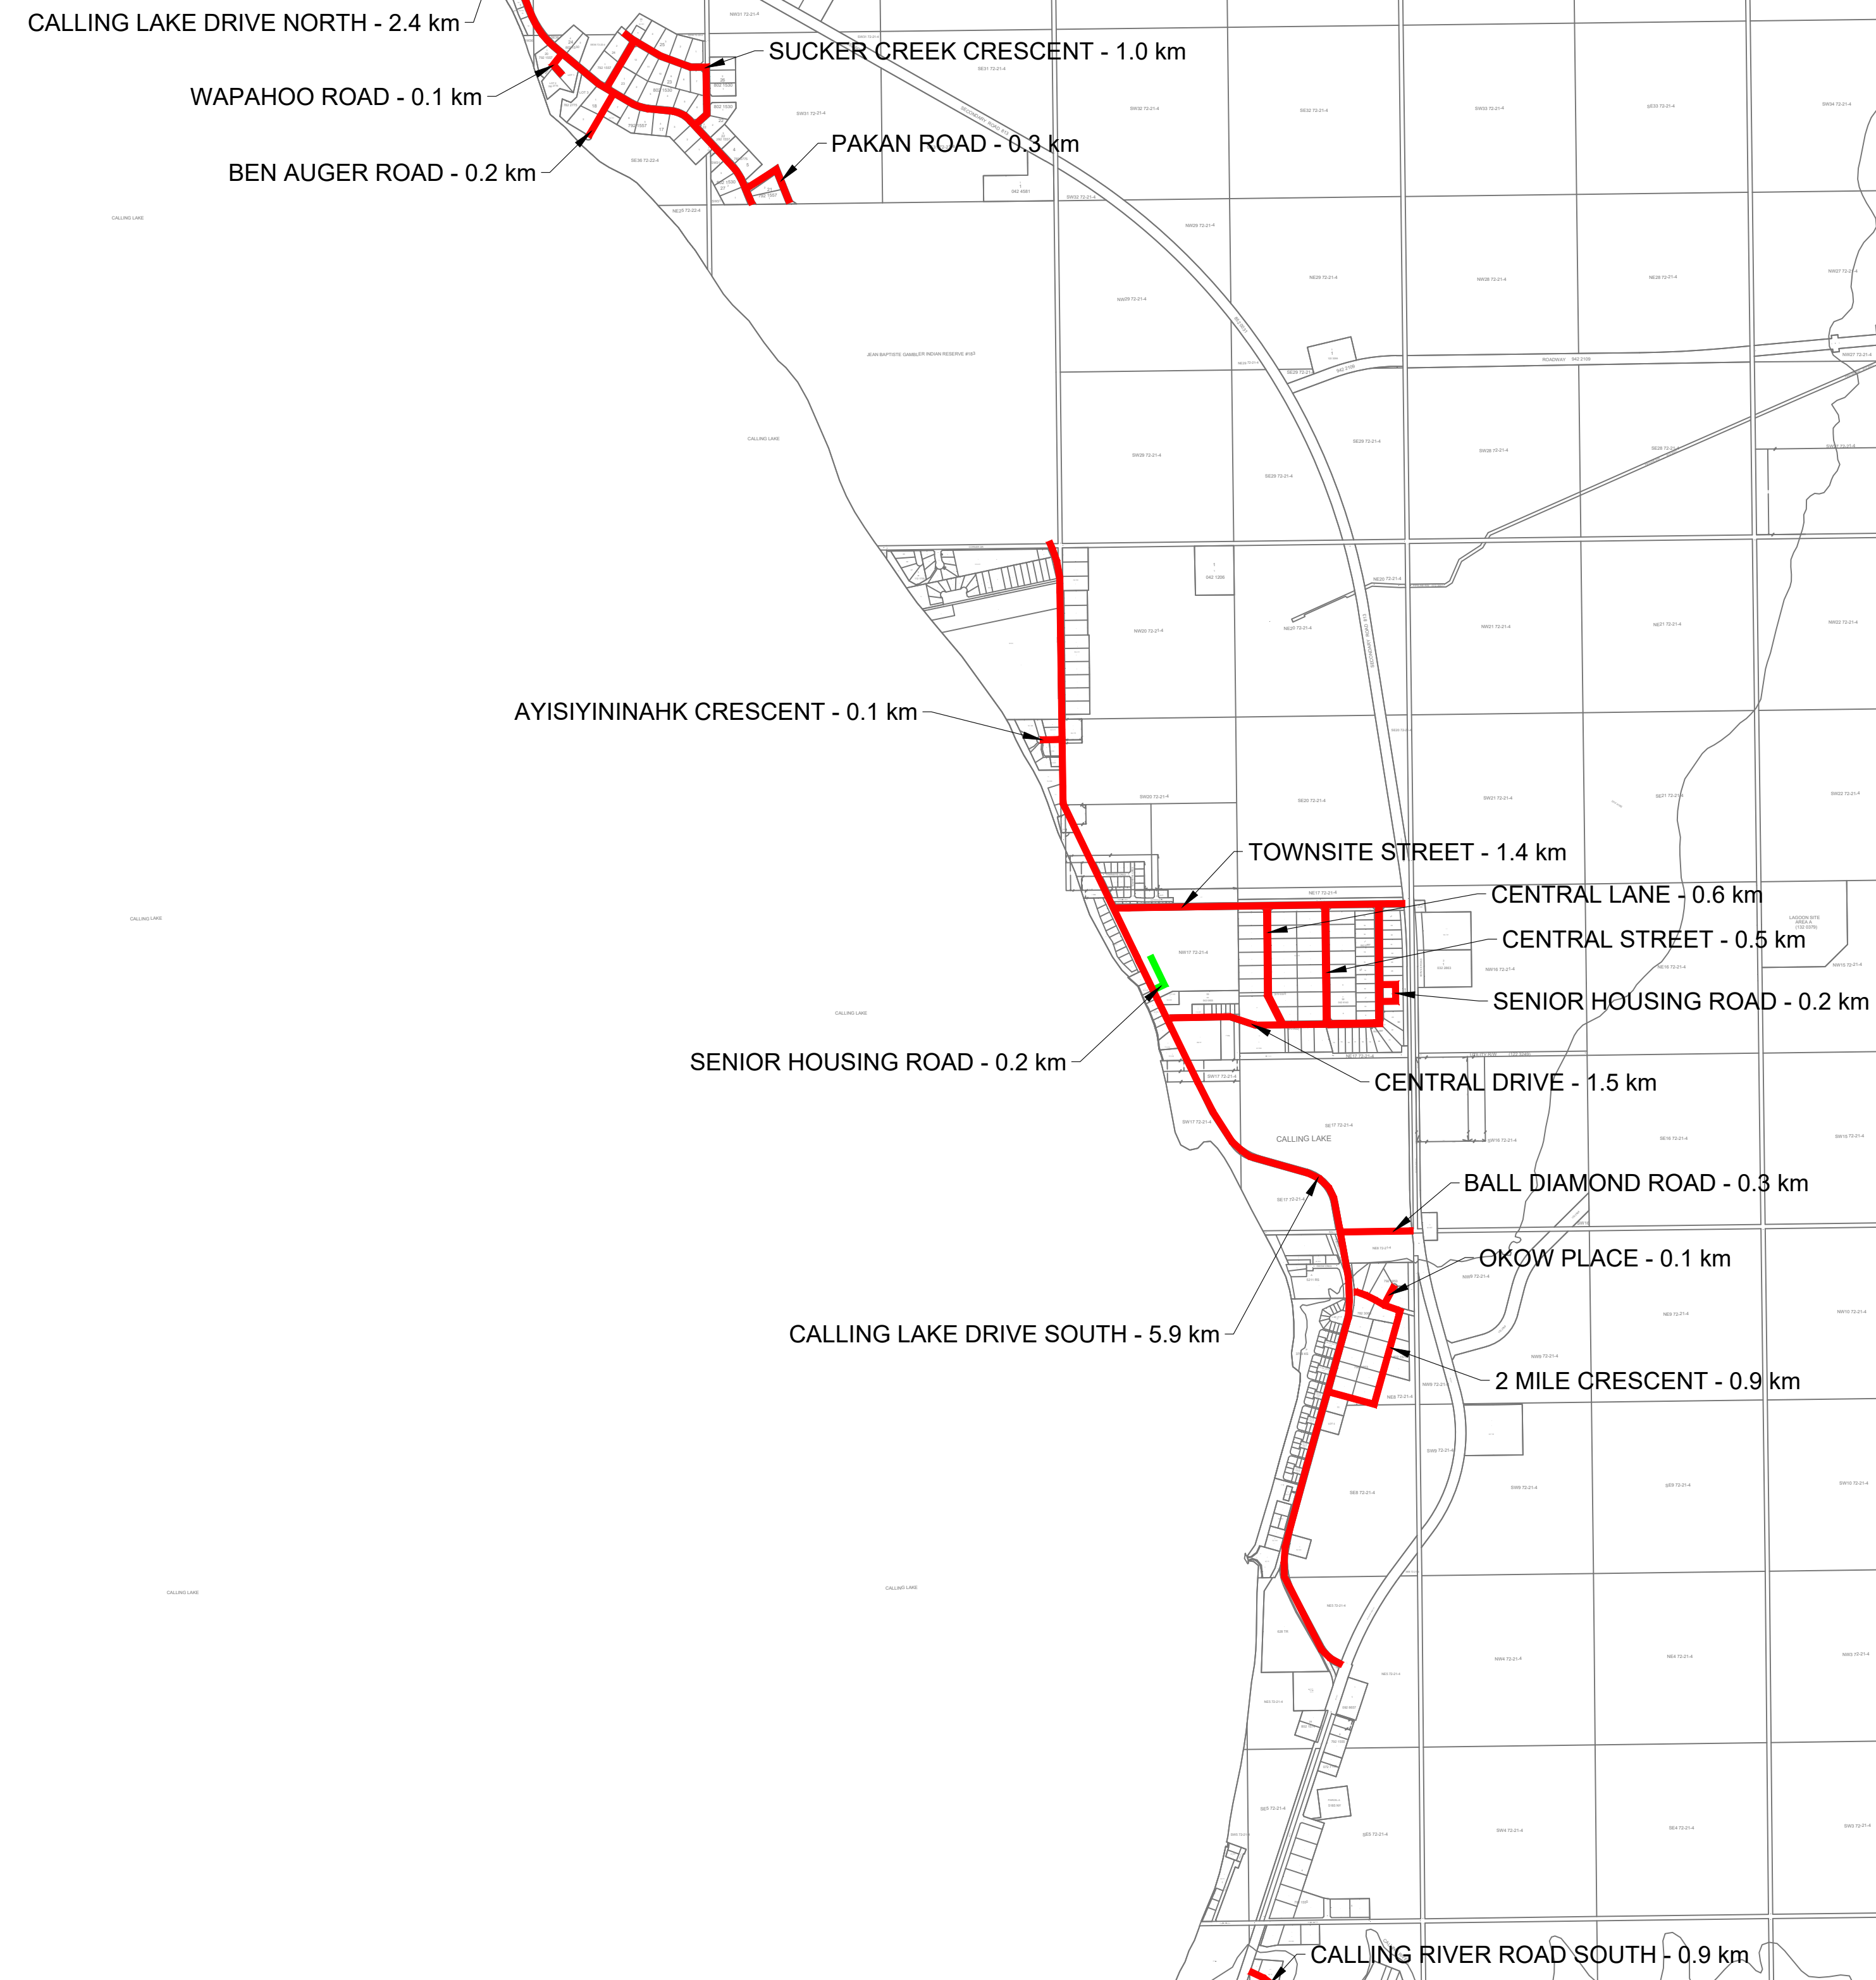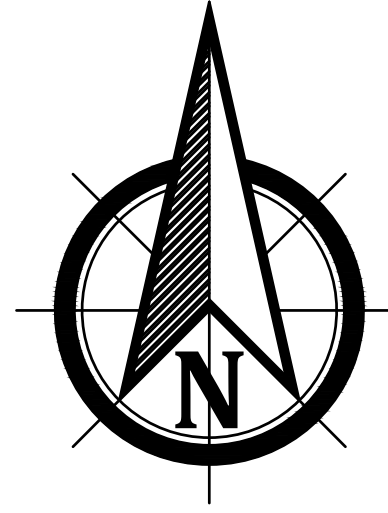

LEGEND

— SINGLE DIRECTIONAL DIVIDING AND TWO EDGE LINES
— SINGLE DIRECTIONAL DIVIDING LINE



CONSULTANT

Milestone Engineering Services Ltd.
 2195 Mistassiniy Rd. North
 Wabasca, AB T0G 2K0
 T: 780.891.0389 F: 780.891.9101
 www.mesl.ca

PERMIT - SEAL

CLIENT

Municipal District of
 Opportunity No. 17

ISSUE/REVISION

| I/R | DATE | DESCRIPTION |
|-----|----------|-------------------|
| 1 | 25/01/20 | Issued for Tender |

PROJECT

2025 Roadway Line
 Painting Program

PROJECT NUMBER


2510101

SHEET TITLE

Hamlet of Calling Lake -
 Location Map

Page 3 of 8

SHEET
 NUMBER **C103**

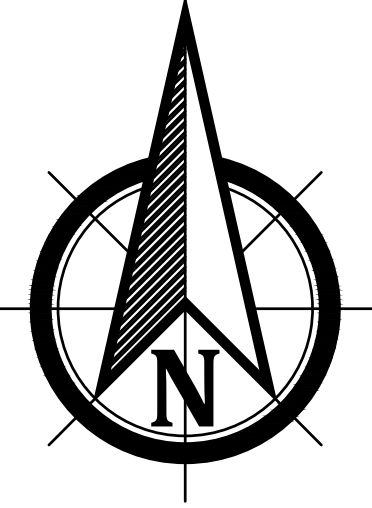

LEGEND

 SINGLE DIRECTIONAL DIVIDING AND TWO EDGE LINES



CONSULTANT

Milestone Engineering Services Ltd.
2195 Mistassiniy Rd. North
Wabasca, AB T0G 2K0
T: 780.891.0389 F: 780.891.9101
www.mesl.ca

PERMIT - SEAL

CLIENT

Municipal District of
Opportunity No. 17

ISSUE/REVISION

| I/R | DATE | DESCRIPTION |
|-----|----------|-------------------|
| 1 | 25/01/20 | Issued for Tender |
| | | |
| | | |
| | | |
| | | |
| | | |
| | | |
| | | |
| | | |

PROJECT

2025 Roadway Line
Painting Program

PROJECT NUMBER


2510101

SHEET TITLE

Hamlet of Sandy Lake -
Location Map

Page 4 of 8

SHEET NUMBER
C104

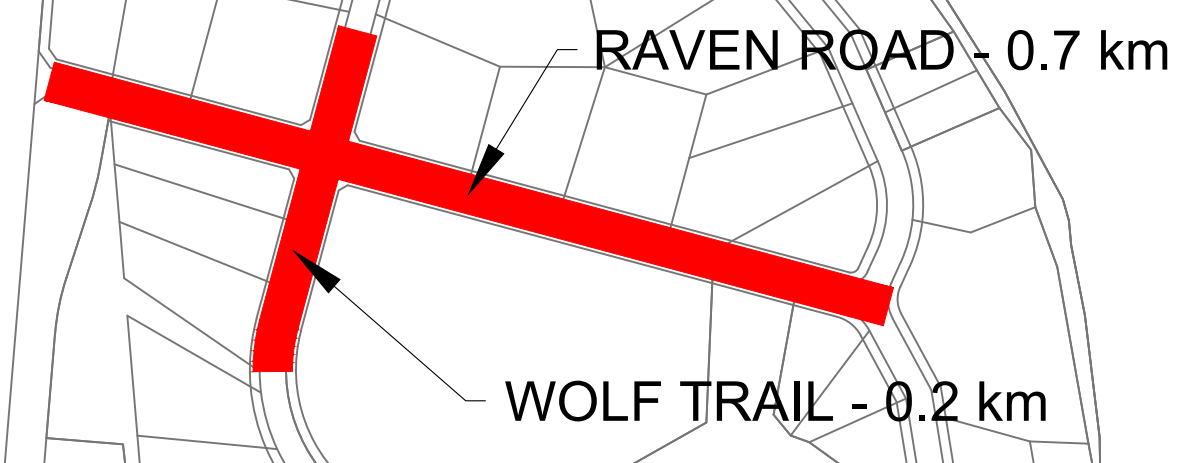



CONSULTANT

Milestone Engineering Services Ltd.
2195 Mistassiniy Rd. North
Wabasca, AB T0G 2K0
T: 780.891.0389 F: 780.891.9101
www.mesl.ca

PERMIT - SEAL

CLIENT

Municipal District of
Opportunity No. 17

ISSUE/REVISION

| I/R | DATE | DESCRIPTION |
|-----|----------|-------------------|
| 1 | 25/01/20 | Issued for Tender |
| | | |
| | | |
| | | |
| | | |
| | | |
| | | |
| | | |
| | | |

PROJECT

2025 Roadway Line
Painting Program

PROJECT NUMBER


2510101

SHEET TITLE

Wabasca Airport Road -
Overall Plan

Page 5 of 8

SHEET NUMBER
C105

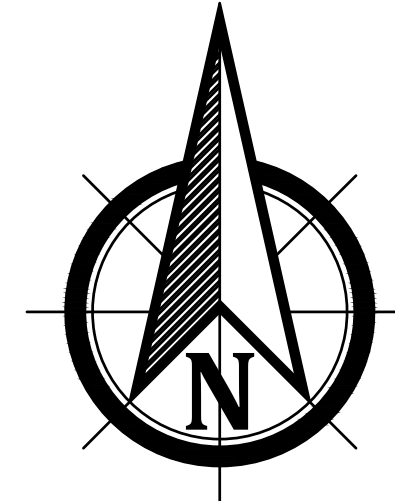

AIRPORT RD.

ROAD D



SEE DETAIL L

SEE DETAIL M



MISTASSINIY RD.

WASKMAN DR.

DETAIL L

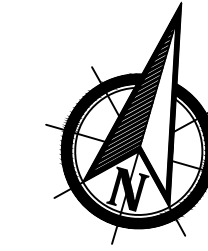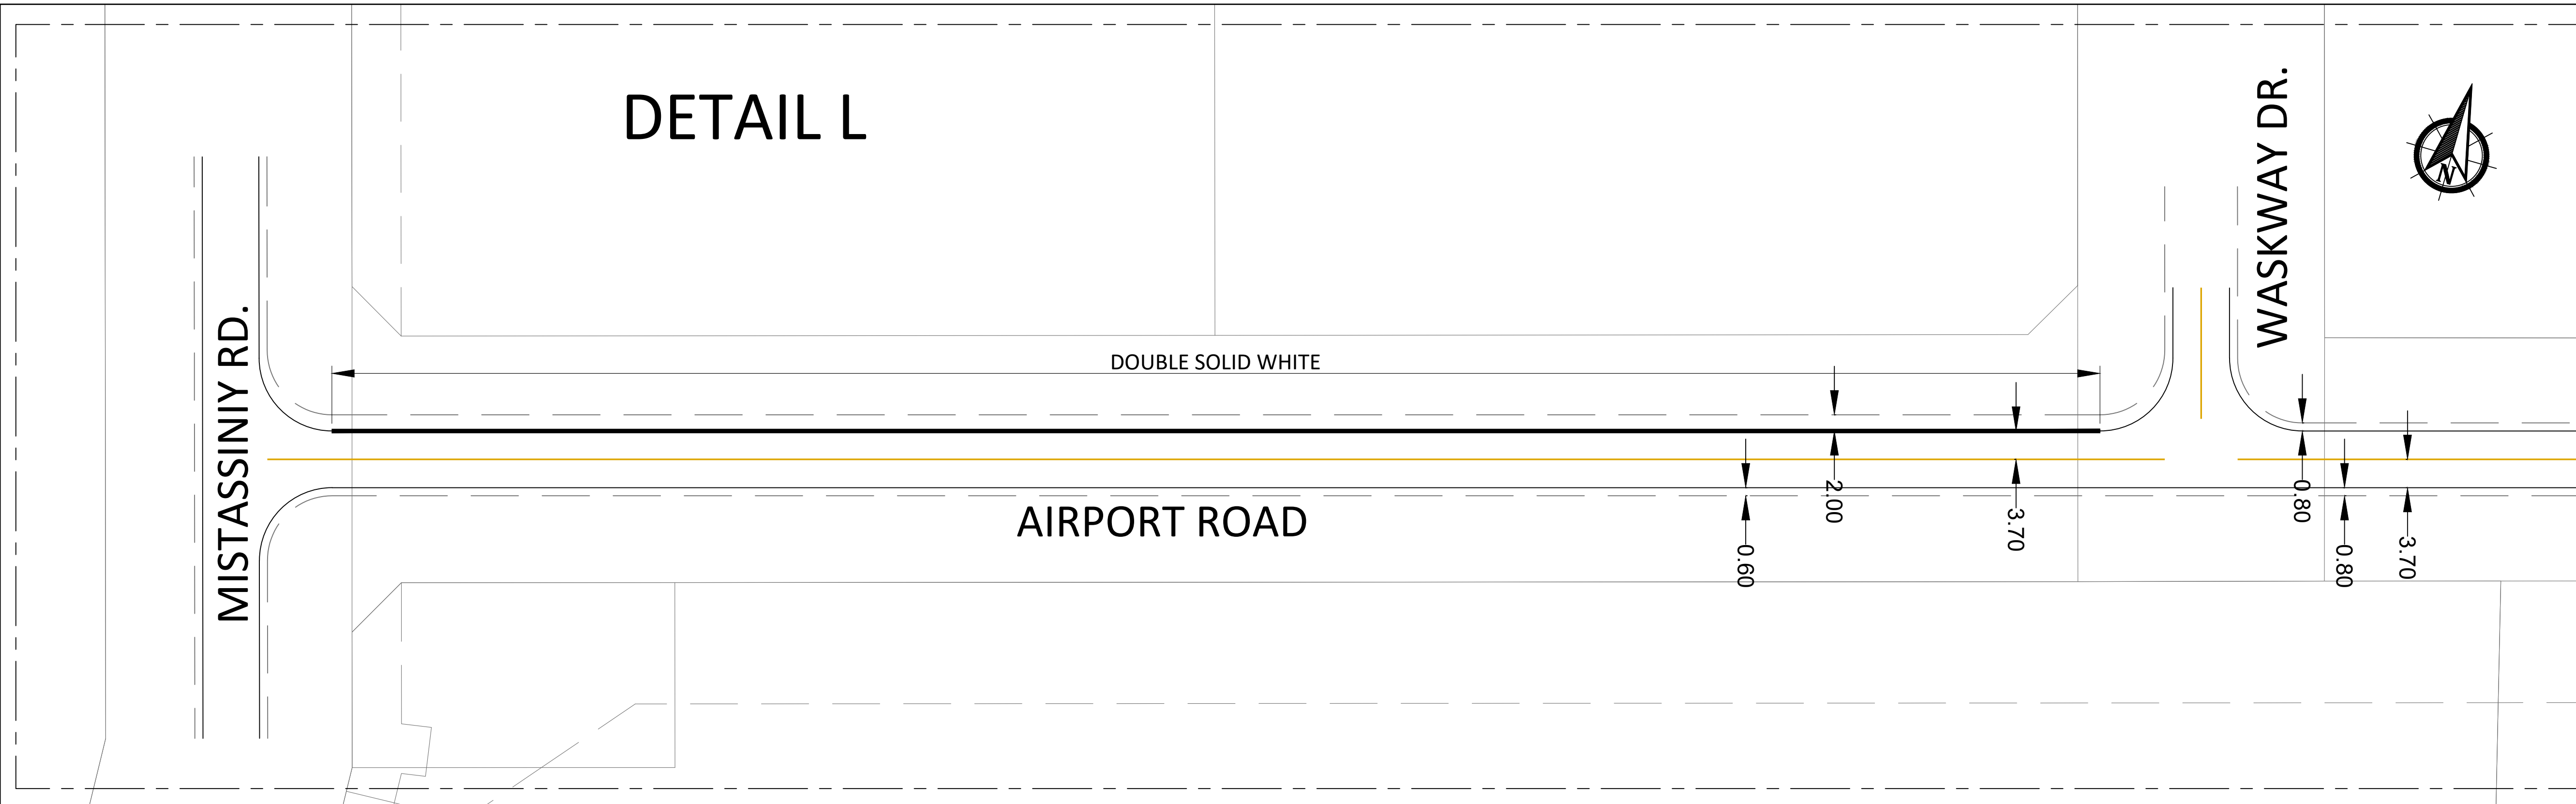

DETAIL M

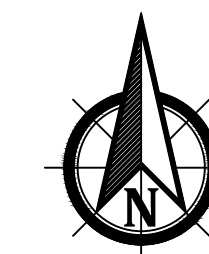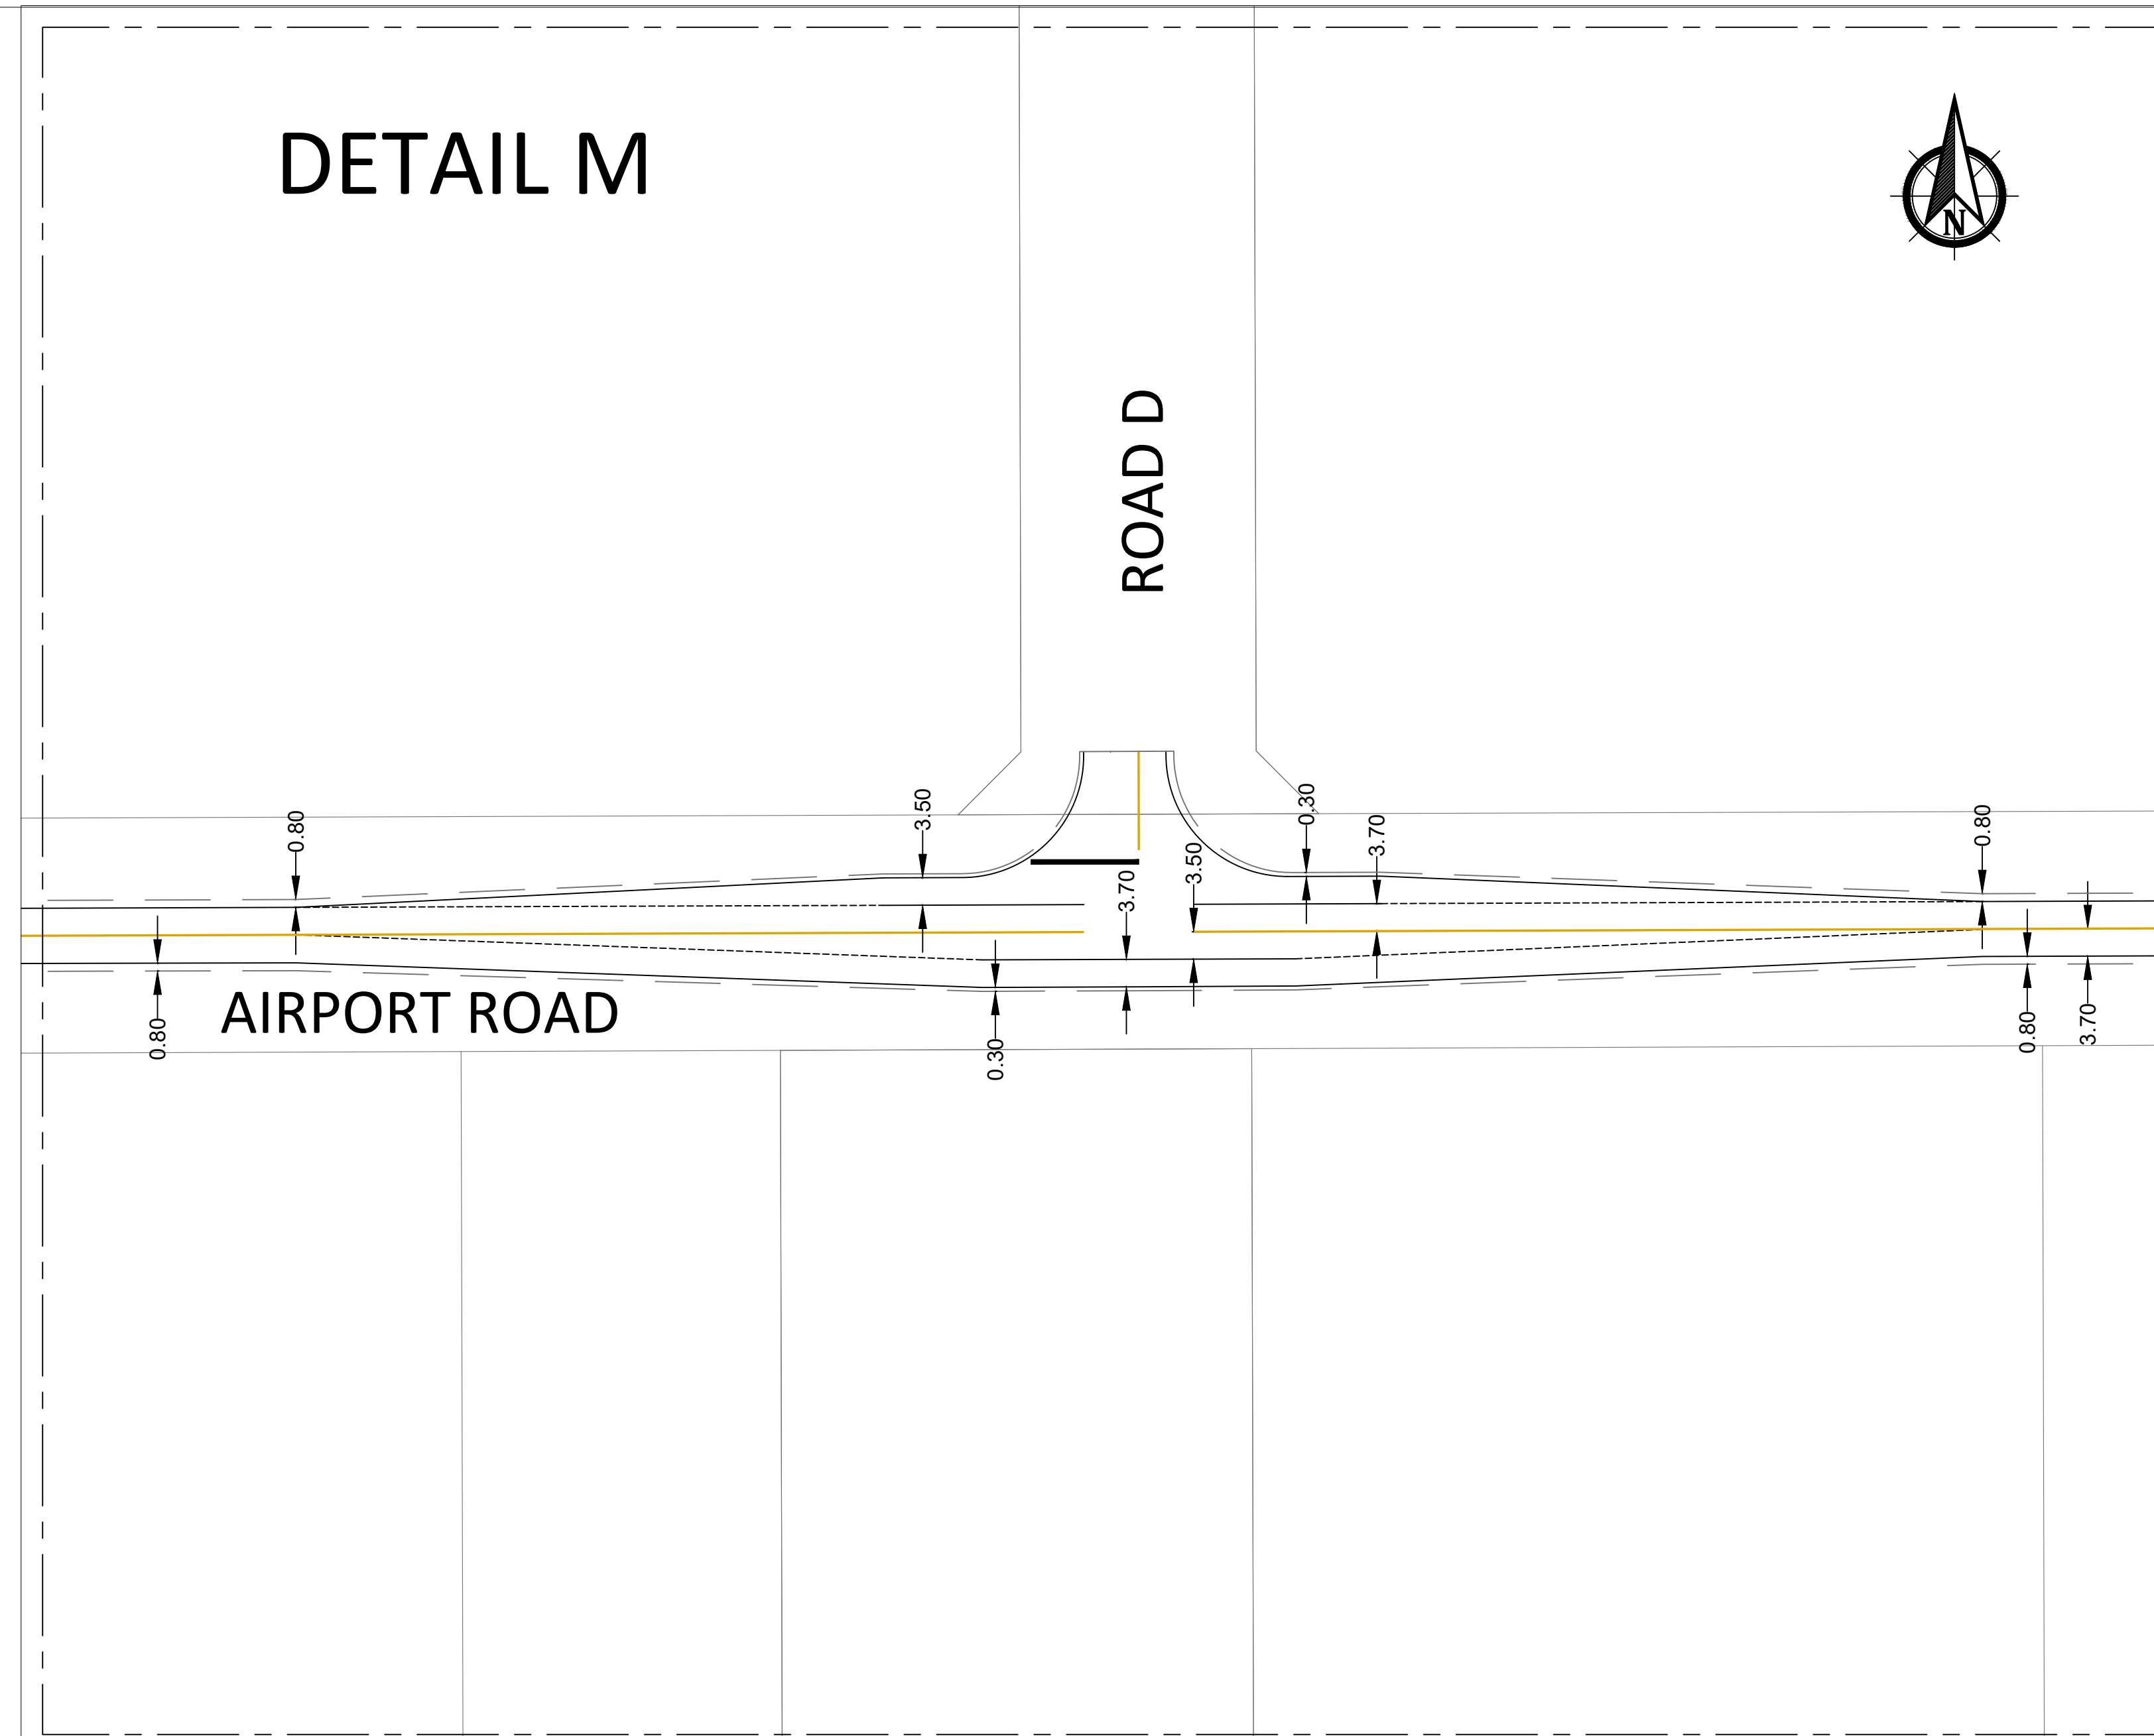

CONSULTANT
 Milestone Engineering Services Ltd.
 2195 Mistassiniy Rd. North
 Wabasca, AB T0G 2K0
 T: 780.891.0389 F: 780.891.9101
 www.mesl.ca

PERMIT - SEAL

CLIENT
 Municipal District of
 Opportunity No. 17

| ISSUE/REVISION | | |
|----------------|----------|-------------------|
| I/R | DATE | DESCRIPTION |
| 1 | 25/01/20 | Issued for Tender |


PROJECT
 2025 Roadway Line
 Painting Program

PROJECT NUMBER
 2510101

SHEET TITLE
 Wabasca Airport Road -
 Details

Page 6 of 8

SHEET NUMBER
C106

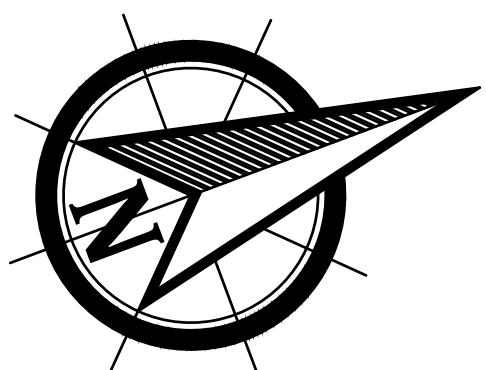

CONSULTANT

Milestone Engineering Services Ltd.
2195 Mistassiniy Rd. North
Wabasca, AB T0G 2K0
T: 780.891.0389 F: 780.891.9101
www.mesl.ca

PERMIT - SEAL

CLIENT

Municipal District of
Opportunity No. 17

ISSUE/REVISION

| I/R | DATE | DESCRIPTION |
|-----|----------|-------------------|
| 1 | 25/01/20 | Issued for Tender |
| | | |
| | | |
| | | |
| | | |
| | | |
| | | |
| | | |
| | | |

PROJECT

2025 Roadway Line
Painting Program

PROJECT NUMBER

2510101


SHEET TITLE


Wabasca Opportunity Drive -
Details

Page 7 of 8

SHEET NUMBER
C107

Arch D - 24" x 36" Project Management Initials: Designer: JK Checked: Approved: Approved: JK

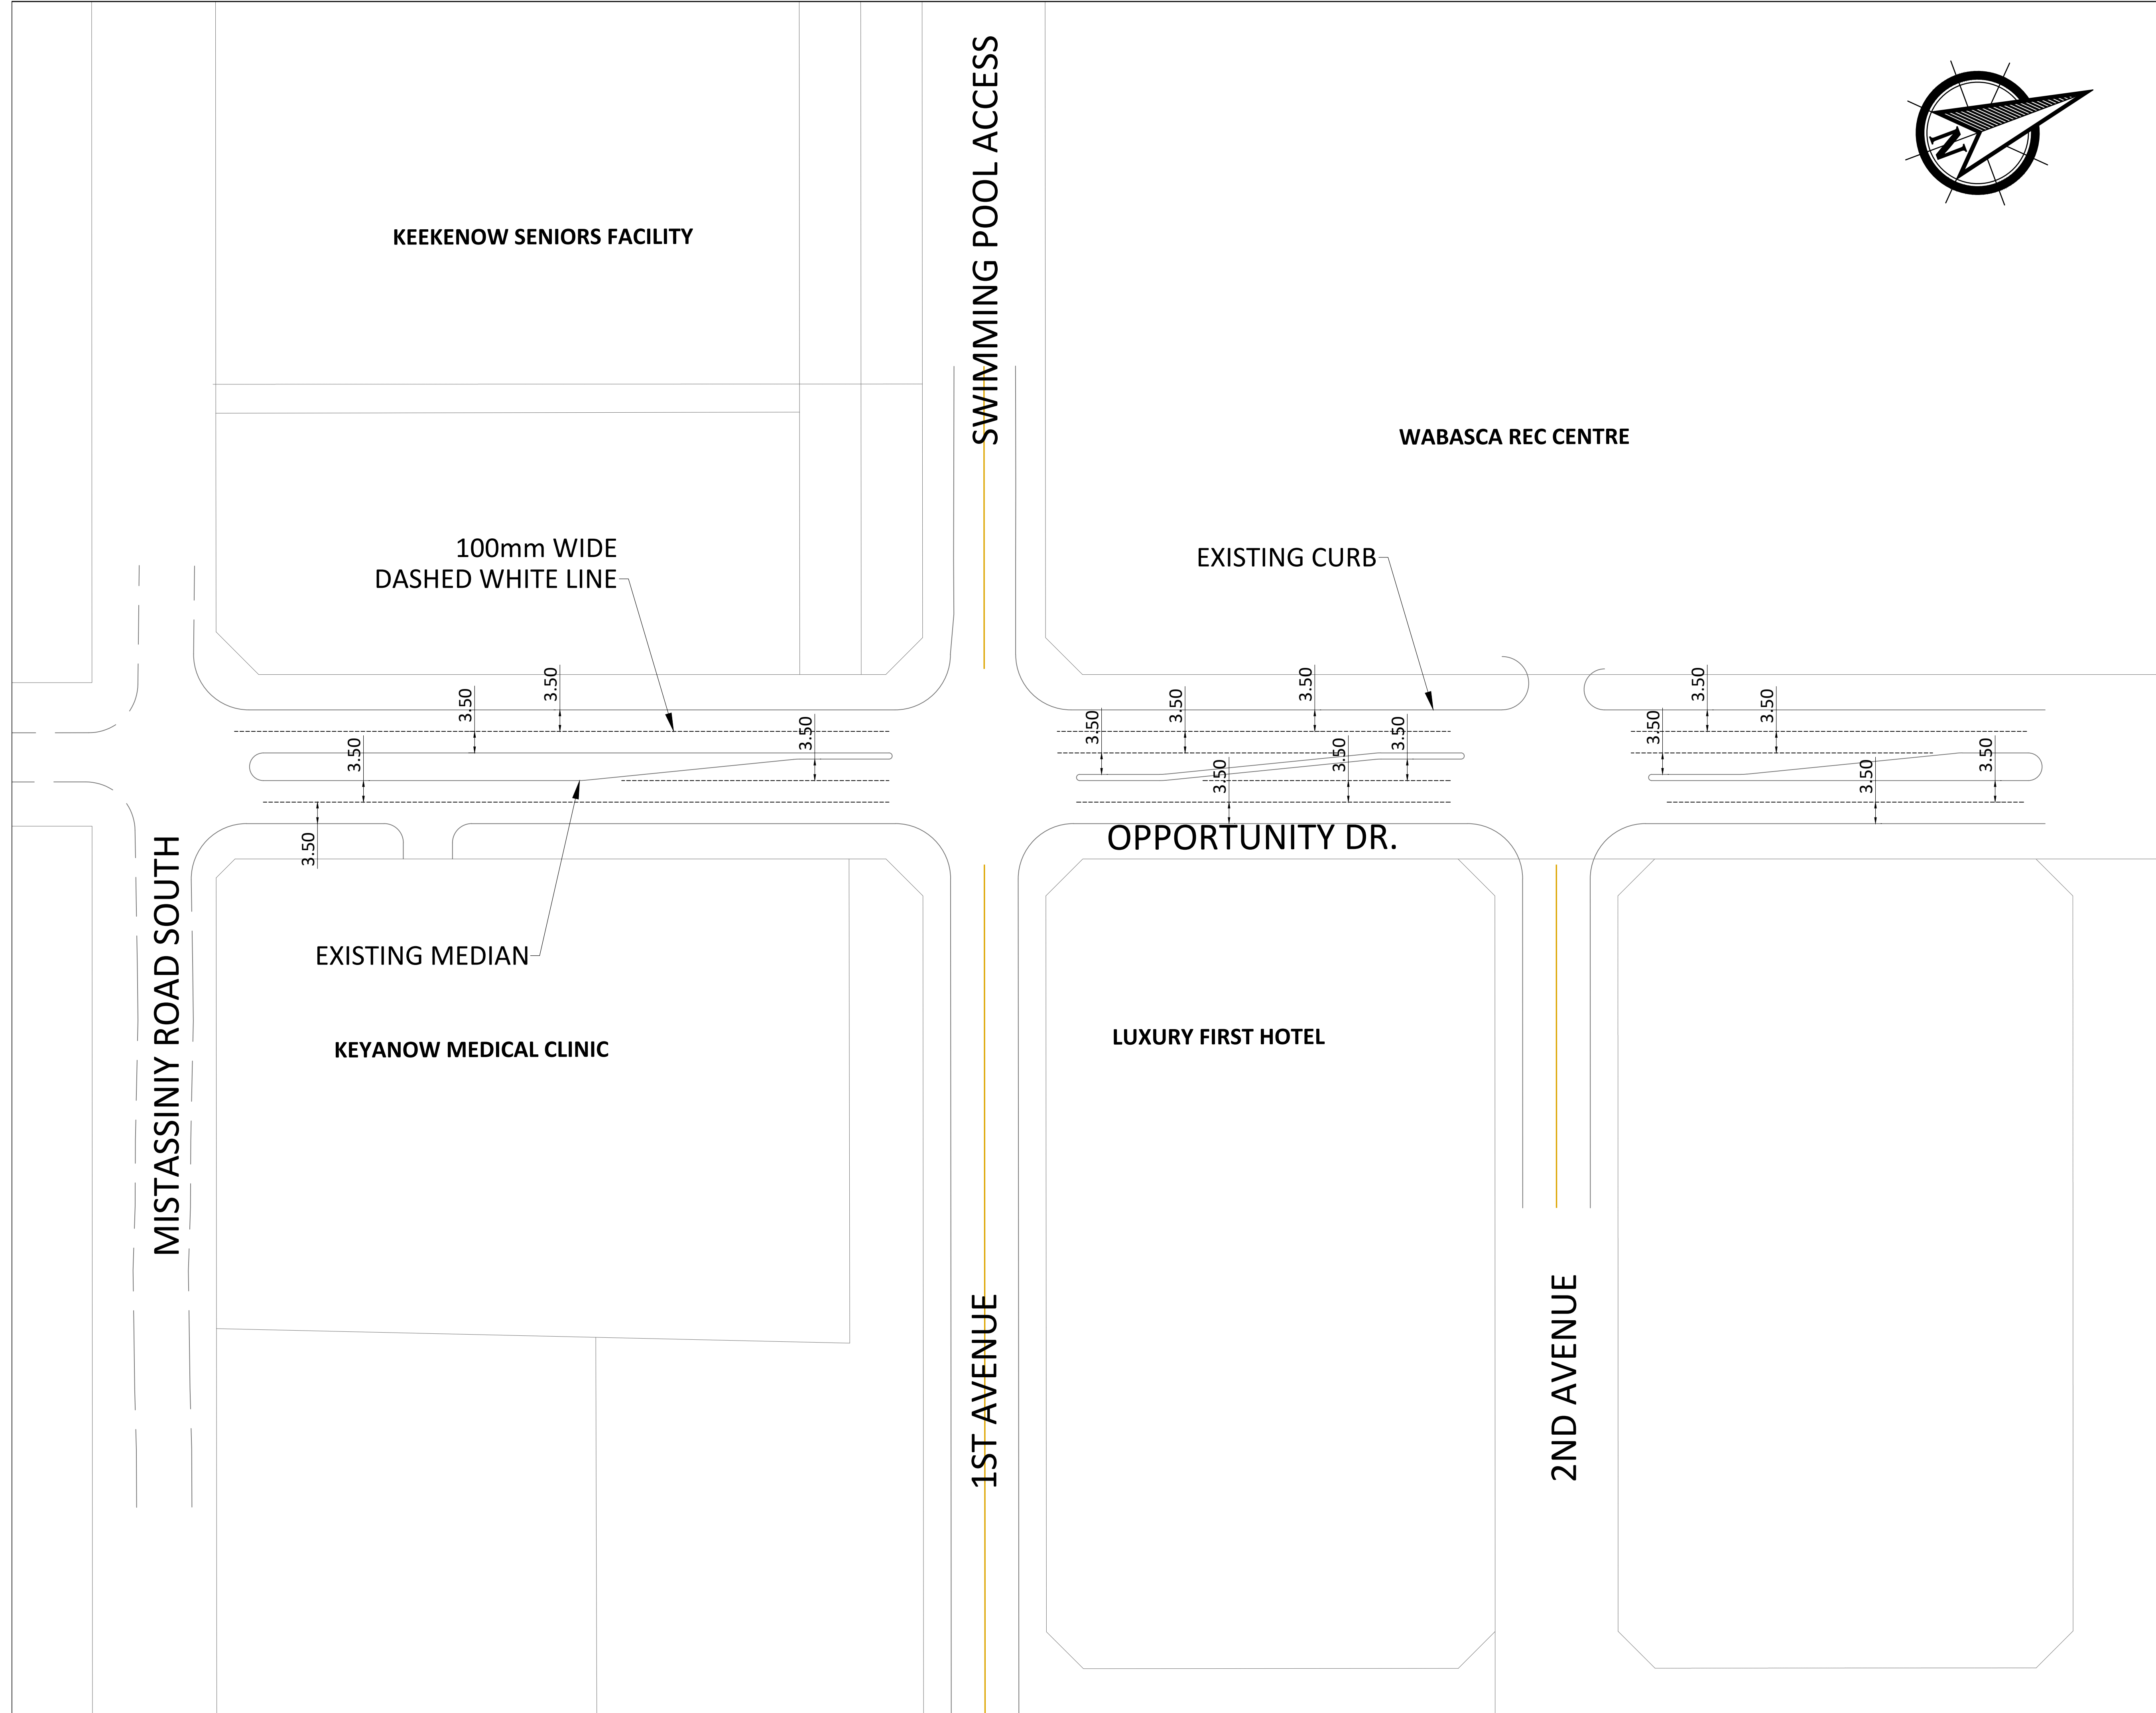

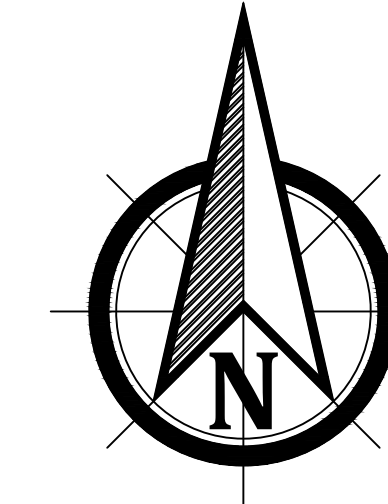

CONSULTANT

Milestone Engineering Services Ltd.
2195 Mistassiniy Rd. North
Wabasca, AB T0G 2K0
T: 780.891.0389 F: 780.891.9101
www.mesl.ca

PERMIT - SEAL

CLIENT

Municipal District of
Opportunity No. 17

ISSUE/REVISION

| I/R | DATE | DESCRIPTION |
|-----|----------|-------------------|
| 1 | 25/01/20 | Issued for Tender |
| | | |
| | | |
| | | |
| | | |
| | | |
| | | |
| | | |
| | | |

PROJECT

2025 Roadway Line
Painting Program

PROJECT NUMBER

2510101

SHEET TITLE

Wabasca Mistassiniy Road
South Intersection - Details

Page 8 of 8

SHEET NUMBER
C108

KEEKENOW SENIORS FACILITY

EXISTING ROAD SHOULDER

DOUBLE SOLID WHITE PAINT LINE
ON TOP OF MILLED EDGE LINE RUMBLE STRIP

SOLID YELLOW PAINT LINE

SOLID WHITE PAINT LINE

DASHED WHITE PAINT LINE

MISTASSINIY ROAD SOUTH

